

REC'D  
MAY 08 2001  
RCAP

**RCRA Facility Investigation  
Workplan Addendum II  
for McDonnell Douglas  
Hazelwood, Missouri Facility**

Prepared for:  
McDonnell Douglas  
(a wholly owned subsidiary of The Boeing Company)  
St. Louis, Missouri

Prepared by:  
Harding ESE, Inc.  
St. Louis, Missouri

April 20, 2001

Harding ESE Project No. 5170-42-0500



## Table of Contents

Section	Page
<b>1.0 INTRODUCTION</b>	<b>1</b>
1.1 Purpose	1
1.2 Workplan Addendum II Organization	1
<b>2.0 PROJECT MANAGEMENT</b>	<b>3</b>
2.1 Updated Schedule	3
2.2 Project Organization and Personnel	3
<b>3.0 SUPPLEMENTAL INVESTIGATION APPROACH</b>	<b>4</b>
3.1 RFA Findings	4
3.2 RFI Findings to Date	4
3.2.1 Geological Cross-Section for SWMU No. 17	4
3.2.2 Analytical Results for SWMU No. 17 Soil Samples	5
3.2.3 Analytical Results for SWMU No. 17 Groundwater Samples	7
3.2.4 Groundwater Field Measurements for SWMU No. 17	9
3.3 Overview of Sampling Approach	10
3.4 Sample Collection Plan	10
3.4.1 Investigation of Suspected Source Area	11
3.4.2 Investigation of Downgradient Impacts	12
3.4.3 Sample Analysis Plan	12
3.4.4 Sampling Re-Cap	13
<b>4.0 SAMPLING AND ANALYSIS PROCEDURES</b>	<b>14</b>
4.1 Direct Push Sampling Technology	14
4.1.1 Soil Sampling	14
4.1.2 Groundwater Sampling	15
4.2 Monitoring Well Installation Procedures	15
4.3 Field Screening and Sample Selection Procedures	16
4.4 Sample Collection Procedures	17
4.4.1 Soil Sampling	17
4.4.2 Groundwater Sampling	17
4.4.3 DNAPL Sampling Considerations	18
4.5 Quality Assurance/Quality Control Samples	18

## Table of Contents (continued)

4.6	Sample Management, Preservation, and Chain-of-Custody Procedures . . . . .	18
4.6.1	Sample Containers . . . . .	18
4.6.2	Sample Management . . . . .	19
4.6.3	Preservation . . . . .	19
4.6.4	Chain of Custody . . . . .	19
4.7	Analytical Methods . . . . .	20
4.8	Aquifer Test Procedures . . . . .	20
4.8.1	Pump Test Procedures . . . . .	20
4.8.2	Slug Test Procedures . . . . .	20
4.9	Equipment Decontamination Procedures . . . . .	21
4.10	Waste Collection and Disposal Procedures . . . . .	21
5.0	EVALUATION OF INVESTIGATION RESULTS . . . . .	22
6.0	QUALITY ASSURANCE / QUALITY CONTROL . . . . .	23
6.1	Field Quality Assurance/Quality Control Measures . . . . .	23
6.2	Laboratory Quality Assurance/Quality Control Procedures . . . . .	24
7.0	HEALTH AND SAFETY . . . . .	25
8.0	REFERENCES . . . . .	26

## **Table of Contents (continued)**

### **List of Tables**

Table 3-1	Detected Constituent Concentrations for SWMU 17 Soil Samples (Western Portion of Unit)
Table 3-2	Detected Constituent Concentrations for SWMU 17 Soil Samples (Eastern Portion of Unit)
Table 3-3	Detected Constituent Concentrations for SWMU 17 Groundwater Samples
Table 3-4	Summary of Supplemental Investigation Parameters

### **List of Figures**

Figure 1-1	Facility Location Map
Figure 1-2	Layout of Facility and RFI SWMU Locations
Figure 2-1	Revised RFI Project Schedule
Figure 3-1	VOC and TPH Concentrations in Soil at SWMU No. 17
Figure 3-2	VOC and TPH Concentrations in Groundwater at SWMU No. 17
Figure 3-3	VOC and TPH Concentrations in Groundwater at SWMU No. 17 (February 2001)
Figure 3-4	Proposed Soil Boring and Temporary Piezometer Locations for SWMU No. 17

## **1.0 INTRODUCTION**

This document represents the Resource Conservation and Recovery Act (RCRA) Facility Investigation (RFI) Workplan Addendum II for Corrective Action activities to be conducted for Solid Waste Management Unit (SWMU) No. 17 at the McDonnell Douglas facility. McDonnell Douglas is now a wholly owned subsidiary of The Boeing Company (Boeing). The Tract I facility (Facility) is located in Hazelwood, Missouri. The Facility location is presented in Figure 1-1.

This RFI Workplan Addendum II supplements the previously approved RFI Workplan that was submitted to the Missouri Department of Natural Resources (MDNR) on November 24, 1997 and the Workplan Addendum that was submitted to MDNR on March 16, 2000. This document fully complies with the Corrective Action requirements of the Facility's Part B Permit.

### **1.1 Purpose**

The RFI Workplan Addendum II presents the supplemental planned approach for characterizing the nature of any hazardous waste/constituent releases to soil or groundwater from SWMU No. 17. Figure 1-2 displays significant features of the Facility and the locations of the SWMUs that are being investigated in the RFI.

This document and the previously approved support plans will provide MDNR personnel with Boeing's proposed technical scope of work and administrative/implementation approach for completion of RFI investigation and reporting activities. Upon review and formal approval by MDNR, this Workplan Addendum II will serve as the planning document for the supplemental field investigation of SWMU No. 17. The field investigation component of the Workplan Addendum II will be utilized in conjunction with two associated support plans including a Quality Assurance Project Plan (QAPP) and a Health and Safety Plan (HASP) which were previously approved by MDNR.

### **1.2 Workplan Addendum II Organization**

This Workplan Addendum II is divided into eight sections of text. A brief description of each section is presented below.

Section 1.0, Introduction, describes the purpose and content of this Workplan Addendum II.

Section 2.0, Project Management, references the various management and administrative issues associated with the project.

Section 3.0, Supplemental Investigation Approach, summarizes the RFI findings to date for SWMU No. 17 and presents the planned sample collection/analysis approach for the supplemental field activities at the unit.

Section 4.0, Sampling and Analysis Procedures, describes the procedures to be implemented for all field sampling and laboratory analysis activities.

Section 5.0, Evaluation of Investigation Results, describes the development, tracking, evaluation, and presentation of investigative data.

Section 6.0, Quality Assurance/Quality Control, references the quality assurance and quality control measures to be implemented for all data collection activities.

Section 7.0, Health and Safety, references the health and safety procedures to be utilized for all field investigation activities.

Section 8.0, References, provides a list of references that were used in the development of this Workplan Addendum II document.



Building No.	Description
20, 30A	Electrical Substation & Pump House
22	Garage Building
23	Cooling Tower
24	Pedestrian Underpass (East)
25, 25A	Wind Tunnel (Low Speed) Unit Substation
25B	VISTOL Test Facility
26	Pump House (Fire Protection)
26A	Storage Tank (Fire Protection)
27	Manufacturing Building
28	Fuel System Laboratory
29	Fabrication Building
29A	Composites Manufacturing

Building No.	Description
30, 30A	Pedestrian Underpass (West)
32	Office Building
33	Office Building
34	Office Building
39	Chemical Storage Building
211, 214	Guard Shelters
215	Bus Shelter (McDonnell Blvd.)
216	Die Storage Rack
220	Composites Manufacturing
220A	Unit Substation
221	Office and Engineering Laboratories

1	Administrative Offices
2	Manufacturing Building
3	Office Annex Building
4	Office Building
5	Boiler House
5A, B	Sprinkler System Storage Tank
6	Maintenance Building
7	Gate House
19	Compass Rose
40	Ramp Service Building
41	Chemical Storage Building
42	Production Hangar
43	Ramp Utilities Building
43A, B, C, D	Storage Tanks (Ramp H <sub>2</sub> O & Air Serv.)
44	Pump House (Fire Protection)
45	Production Hangar
45A, B, F, G	Ramp Shelters
45C, D, E, L	Hush Houses
45J	Radar Cooling Equipment Building
45K	Fuel System Work Facility
45L	Hush House #4
46	Fuel-Filter Building
48	Ramp Paint Booths
49, 49A	Water Check Facility
51	Manufacturing Building
52	Manufacturing Building
53	Boiler House
55	Service Building
55A	Storage Building
56	Boiler House

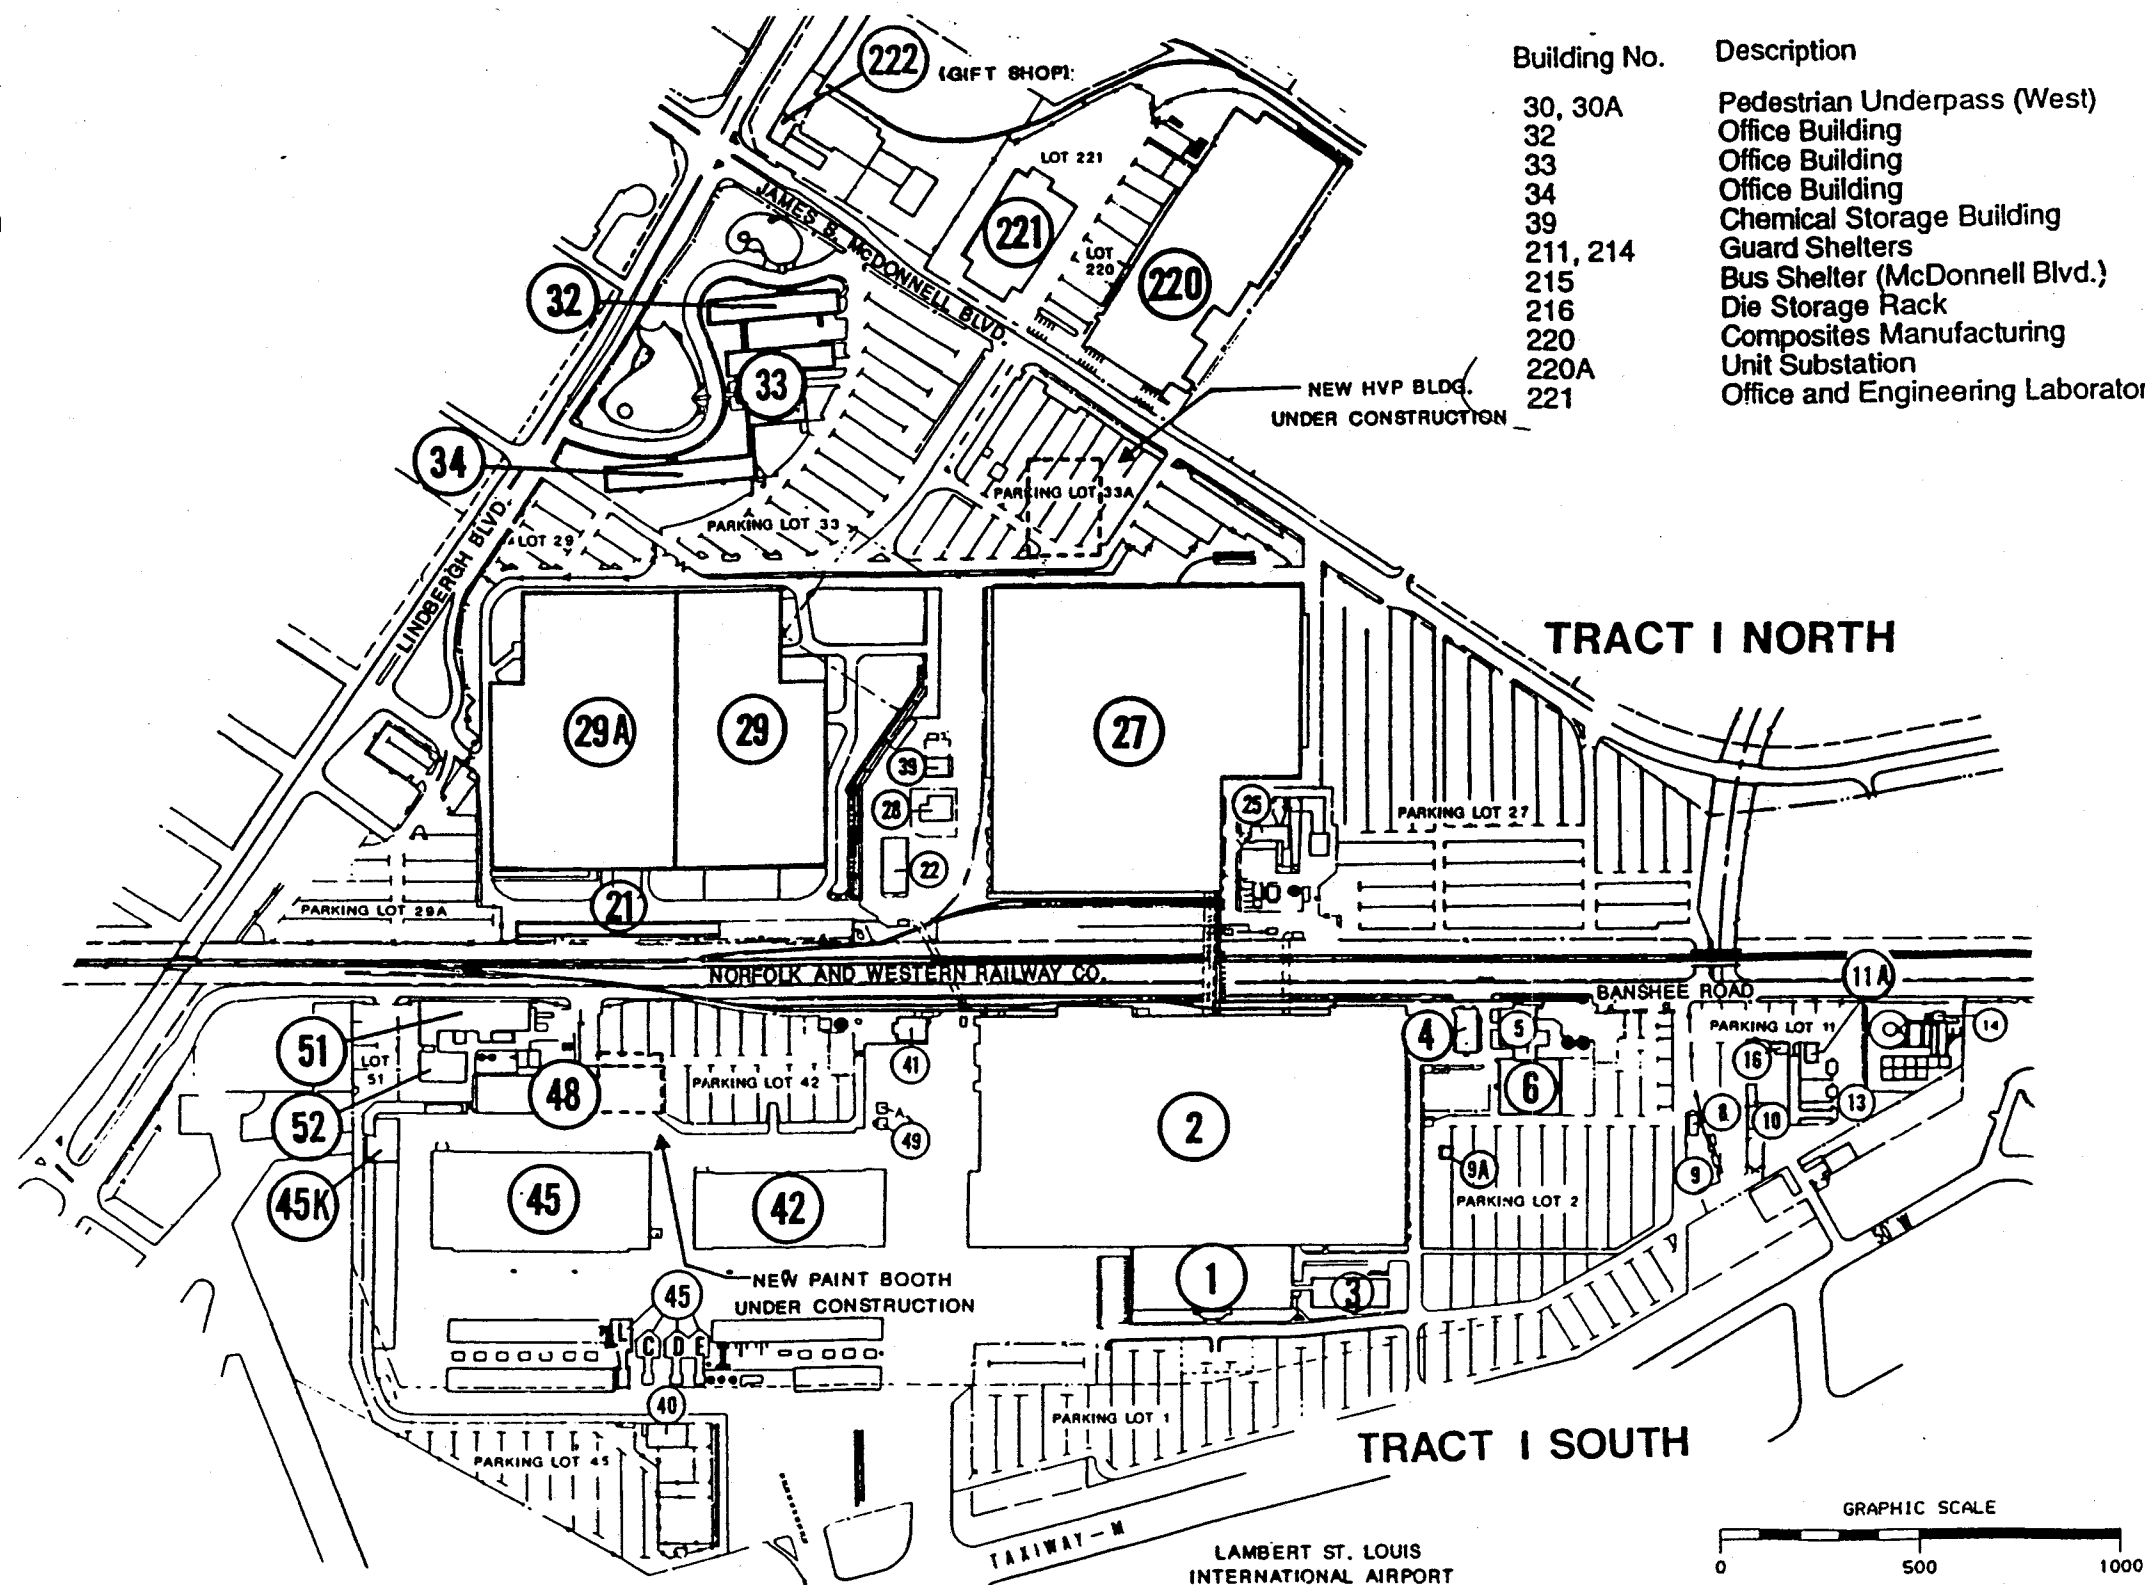


Figure 1-2  
LAYOUT OF FACILITY AND SWMU LOCATIONS  
BOEING FACILITY  
HAZELWOOD, MO



## 2.0 PROJECT MANAGEMENT

The overall project management approach for the McDonnell Douglas RFI is detailed in the previously approved RFI Workplan dated November 24, 1997. Project management modifications are summarized below.

### 2.1 Updated Schedule

The revised work schedule for completion of the McDonnell Douglas RFI program is presented in Figure 2-1. Duration of MDNR review processes, which control the start date of mobilization and field activities, has been estimated based upon conversations between MDNR and Boeing personnel. It is anticipated that the final schedule may require modification based upon the actual review/approval process, as well as existing weather conditions at the time of MDNR approval and throughout the investigation.

### 2.2 Project Organization and Personnel

All of the Boeing and Harding ESE supervisory personnel identified in the March 2000 RFI Workplan Addendum remain the same.

#### Subcontractors

With the approval of Boeing's Project Manager, Harding ESE will utilize either Environmental Science Corp. (Mt. Juliet, TN) or TestAmerica, Inc. (Nashville, TN) to complete the required off-site laboratory analyses. Both laboratories possess the capability to perform the required analytical methods and the associated QA/QC back-up data. Once the supplemental scope of work is finalized, Boeing will evaluate cost quotations from both labs before making a final selection.

Similarly, Harding ESE will utilize the services of Roberts Drilling (Columbia, IL) or Petro-Probe Investigations, Inc. (St. Louis) and to complete the required soil borings and monitoring well installation efforts. Both firms maintain experienced, licensed personnel who maintain the required OSHA health and safety training certifications. Harding ESE will provide overall project management, coordination, and quality control of subcontractor activities in accordance with the RFI Workplan objectives.

## UPDATED RFI SCHEDULE

	Start Date	Duration (Days)	End Date	2001												2002							
				Dec	Jan	Feb	Mar	Apr	May	Jun	Jul	Aug	Sep	Oct	Nov	Dec	Jan	Feb	Mar	Apr	May	Jun	Jul
Field Investigation	12/4/00	19	12/22/00	█																			
Laboratory Analysis	12/7/00	30	1/5/01	█																			
Quarterly Groundwater Monitoring	2/19/01	1	11/19/01			█			█			█			█								
Submittal of RFI Workplan Addendum II to MDNR	4/20/01	1	4/20/01					█															
Receive Authorization to Proceed & Mobilization Time	6/8/01	30	7/9/01							█													
Field Investigation	7/9/01	5	7/13/01								█												
Laboratory Analysis	7/16/01	30	8/17/01								█												
Internal Revised RFI Report Prepared	11/20/01	60	1/18/02													█							
Boeing Review of Revised RFI Report & Submittal to MDNR	1/21/02	15	2/1/02														█						

**Figure 2-1**  
**UPDATED RFI SCHEDULE (AS OF APRIL 2001)**  
**RFI WORK PLAN ADDENDUM II FOR**  
**MCDONNELL DOUGLAS FACILITY**  
**HAZELWOOD, MISSOURI**

### 3.0 SUPPLEMENTAL INVESTIGATION APPROACH

This section of the RFI Workplan Addendum II describes the approach that will be utilized to conduct the supplemental investigation of SWMU No. 17. Findings from prior investigations are initially summarized to establish the basis for this supplemental field investigation. Recommended approaches for sampling and analysis are then provided along with supporting rationale to characterize the nature and extent of any potential hazardous waste/constituent releases to soil or groundwater at this unit.

#### 3.1 RFA Findings

Limited soil sampling activities were conducted as part of the RFA to preliminarily assess whether any releases have occurred from this unit. Two shallow soil samples (0-12 inches bls and 12-24 inches bls) were collected from one soil boring for off-site laboratory analysis.

Four VOC constituents including PCE (760 to 290,000  $\mu\text{g/kg}$ ), acetone (88 to 140  $\mu\text{g/kg}$ ), total xylenes (11 to 32  $\mu\text{g/kg}$ ), and 1,2-dichloroethene (1,2-DCE) (14 to 44  $\mu\text{g/kg}$ ) were detected in the samples and sample duplicates acquired from this unit. The shallower sample exhibited the highest PCE concentration of 290,000  $\mu\text{g/kg}$ , while the field duplicate for the same depth interval exhibited a lower PCE concentration of 40,000  $\mu\text{g/kg}$ .

Inorganic constituents were detected in the samples acquired from this unit. However, arsenic and selenium represent the only inorganic constituents which exceeded USGS-based regional background levels. Arsenic was detected in the deeper sample at a concentration of 46.3 mg/kg, while selenium was detected in the shallower sample at a concentration of 4.02 mg/kg.

#### 3.2 RFI Findings to Date

Geological soil boring data, analytical soil data, analytical groundwater data, groundwater elevation measurements, and various field data have been utilized to characterize the nature and extent of any hazardous waste/constituent impacts from SWMU No. 17.

##### 3.2.1 Geological Cross-Section for SWMU No. 17

Based on the available RFI soil boring data for SWMU No. 17, a geological cross-section was prepared to illustrate subsurface characteristics at this unit. The cross-section depicts the relationships between various geologic units.

### Geological Interpretations

The following conclusions were based on a review of the referenced cross-section:

- The Fill Unit beneath SWMU No. 17 extends from at/near the surface to a depth of approximately 2-5 ft bls.
- The Silty Clay Unit is encountered beneath the Fill Unit and exhibits a typical thickness of approximately 12-15 ft.;
- The Clay Unit is encountered at approximately 17 ft bls; and
- SWMU No. 17 is underlain by an apparently continuous, homogeneous lacustrine clay of undetermined total thickness.

### Hydrogeological Interpretations

The following conclusions were based on a review of the referenced cross-section:

- Present across the Facility and including SWMU No. 17, the continuity and thickness of the Clay Unit are verified. The low vertical permeability of this Clay Unit provides a degree of vertical hydraulic separation from the underlying bedrock.
- Based on the relatively flat elevations displayed in the cross-section, stratigraphical contours are not anticipated to significantly alter constituent migration patterns.

### **3.2.2 Analytical Results for SWMU No. 17 Soil Samples**

Analytical results for SWMU No. 17 soil samples were utilized to assess the horizontal and vertical extent of any impacted soils at this unit. Analytical results for soil samples collected from the west portion of SWMU No. 17 are summarized in Table 3-1, while analytical results for soil samples from the east portion of the unit are summarized in Table 3-2. Soil sample locations and associated results are displayed in Figure 3-1.

Ten (10) borings were advanced in the initial phase of the investigation to assess the extent of any releases from SWMU No. 17. Several of the soil borings exhibited PID/visual evidence of VOC-related impacts, thus necessitating the completion of additional "step-out" borings. At these locations, the impacted boring was plugged and a new boring was advanced at a location of 20-30 ft further away from the source area. In this manner, the horizontal extent of SWMU No. 17 was extended further in an easternly direction.

Thirteen (13) additional borings were completed in the supplemental phase. Three step-out borings (SB-15, SB-16, and SB-17) were completed to delineate the eastern downgradient extent of SWMU No. 17, as well as one step-out boring (SB-18) within the suspected source area inside of Building 51. Two upgradient borings (SB-8 and SB-13) were also advanced.

Soil samples were collected from each of the borings and submitted for chemical analysis to delineate the horizontal and vertical extent of SWMU No. 17. Twelve (12) VOC constituents including perchloroethene (PCE), trichloroethene (TCE), cis-1,2-dichloroethene (cis-1,2-DCE), trans-1,2-dichloroethene (trans-1,2-DCE), 1,1,2-trichloroethane, acetone, methylene chloride, 2-butanone, toluene, xylenes, ethylbenzene, and various benzene derivatives were detected in samples acquired from this area. The highest VOC concentrations were detected at soil borings SB-1, SB-2, SB-3, SB-4, SB-11, and SB-18 within the most interior portions of the unit. Soil samples from SB-18, SB-11, SB-4, and SB-1 exhibited the highest PCE concentrations of 9,300 ppm, 1,700 ppm, 240 ppm, and 58 ppm, respectively. Soil samples from SB-18, SB-11, and SB-4 contained 68 ppm, 57 ppm, and 11.9 ppm cis-1,2-DCE, respectively. Soil samples from SB-7 along the southwest portion of the area and SB-5 along the northeast portion of the area exhibited PCE concentrations of 4.2 ppm and 3.6 ppm, respectively.

Although collected from saturated intervals, soil samples from a deeper boring (SB-9) were also analyzed. While PCE was not detected in any of the SB-9 samples, several other VOC constituents were detected. Saturated soil samples from SB-9 exhibited maximum concentrations of 12 ppm TCE and 0.38 ppm 1,1,2-trichloroethane.

Twenty three (23) of the thirty six soil samples collected from SWMU No. 17 contained concentrations which exceeded at least one VOC ITL. Six VOC constituents exceeded ITLs (cis-1,2-DCE, trans-1,2-DCE, methylene chloride, perchloroethene, 1,1,2-trichloroethane, and TCE).

Eight (8) soil samples were also analyzed for other non-RCRA related parameters. Soil samples from SB-12, SB-5, and SB-15 along the eastern portion of the unit exhibited the highest extractable hydrocarbon concentrations of 6,360 ppm (diesel calibration), 1,900 ppm, and 470 ppm (diesel calibration), respectively. Soil samples from SB-12, SB-5, and SB-6 contained 260 ppm (gasoline), 180 ppm, and 25 ppm, respectively. Soil samples to the east (SB-12, SB-15, SB-16) and northeast (SB-5, SB-6) of SWMU No. 17 exhibited total purgeable and/or total extractable hydrocarbon concentrations that exceeded ITLs.

Seven of eight heavy metal constituents were detected for samples acquired from SWMU No. 17. Concentrations were comparable to background values. Maximum concentrations for the unit included 20 ppm arsenic, 310 ppm barium, 0.9 ppm cadmium, 22 ppm chromium, 16 ppm lead, 0.56 ppm mercury, and 1.6 ppm selenium. None of the soil samples from SWMU No. 17 contained constituent concentrations which exceeded metals ITLs.

The maximum detected values for the SWMU No. 17 soil samples were compared to the constituent-specific ITL values to evaluate the presence of significant constituent concentrations. Six (6) VOC constituents exceeded the corresponding ITL values for soils. In addition, three other VOCs (benzene, 1,1-DCE, and vinyl chloride) exceeded the corresponding ITL values for groundwater. As a result, the following COCs at SWMU No. 17 have been retained for further evaluation:

- VOCs (9): benzene, 1,1-DCE, cis-1,2-DCE, trans-1,2-DCE, PCE, 1,1,2-trichloroethane, TCE, vinyl chloride, and methylene chloride.

### 3.2.3 Analytical Results for SWMU No. 17 Groundwater Samples

Analytical results for SWMU No. 17 groundwater samples were utilized to characterize the nature and extent of constituent releases to groundwater beneath this unit. Analytical results for groundwater samples collected from SWMU No. 17 are summarized in Table 3-3. Groundwater sample locations and associated results are displayed in Figure 3-2 (April 1998 results) and Figure 3-3 (February 2001 results).

Six groundwater samples were collected from SWMU No. 17 during the initial investigation phase for chemical analysis. Groundwater samples from four of the temporary piezometers (TP-1, TP-2, TP-3, and TP-4) and monitoring well MW-6S provided analytical data regarding shallow groundwater conditions. The groundwater sample acquired from MW-5I was used to characterize groundwater conditions from an intermediate portion of the saturated unit.

Eighteen (18) groundwater samples were collected from SWMU No. 17 during the supplemental investigation phase for chemical analysis. Groundwater samples from two of the soil boring holes (SB-17, SB-18), five of the temporary piezometers (TP-1 thru TP-5), and six monitoring wells (MW-6S, MW-7S, MW-8S, MW-9S, MW-10S, and MW-11S) provided analytical data regarding shallow groundwater conditions. The groundwater samples acquired from MW-5I and MW-8I, and MW-11I were used to characterize groundwater conditions from an intermediate portion of the saturated unit. The groundwater sample acquired from MW-11D was used to characterize groundwater conditions from the deep portion of the saturated unit.

Sixteen (16) VOCs were detected in groundwater samples collected from SWMU No. 17. Three of the sampling locations which exhibited the highest VOC concentrations were situated within and immediately downgradient to the unit (TP-1, MW-7S, and MW-5I). Groundwater samples from TP-1, MW-7S, MW-5I, TP-5, and TP-2 exhibited the highest total VOC concentrations of 317 ppm, 146 ppm, 146 ppm, 105 ppm, and 58 ppm, respectively. The groundwater sample from TP-4 along the southwest corner of the unit also contained 17 ppm total VOCs. A downgradient boundary point was established to the northeast of SWMU No. 17 where no solvent-related VOCs were detected from

TP-3. An additional downgradient boundary point was established to the east of SWMU No. 17 where no VOCs were detected from MW-11S. Vertical delineation was also confirmed at this location by the absence of VOCs for MW-11I and MW-11D.

PCE and several degradation products including TCE and cis-1,2-DCE were detected at the highest concentrations. Groundwater samples from TP-1, MW-7S, and TP-2 exhibited the highest PCE concentrations of 210 ppm, 130 ppm, and 45 ppm, respectively. The sample from TP-1 also contained the highest cis-1,2-DCE level of 97 ppm. Located approximately 70 feet downgradient (east) from TP-1, the groundwater sample from intermediate well MW-5I exhibited the highest TCE concentration of 270 ppm (February 2001).

Analytical results for the adjacent shallow and intermediate monitoring wells (MW-6S and MW-5I, respectively) were also compared. Detected VOCs for the two wells were similar. However, the TCE concentration for the intermediate well MW-5I (270 ppm for the February 2001 event) was significantly higher than the comparable value for MW-6S (0.12 ppm). In addition, vinyl chloride has been detected at these two SWMU No. 17 groundwater sampling locations. Groundwater samples from MW-6S and MW-5I in April 1998 exhibited vinyl chloride concentrations of 0.94 ppm and 0.25 ppm, respectively. The groundwater sample collected from MW-6S in February 2001 exhibited a vinyl chloride concentration of 0.05 ppm; vinyl chloride was not detected in the February 2001 sample from MW-5I. Other VOC constituents including acetone, benzene, ethylbenzene, methylene chloride, toluene, and xylenes were generally detected at low concentrations, e.g. 50 ppb or less, and/or on an isolated basis. Detected levels for acetone and methylene chloride in particular are likely to be laboratory artifacts.

None of the groundwater samples from the 2 upgradient monitoring wells (MW-8S, MW-8I) or the 3 "clean" downgradient monitoring wells (MW-11S, MW-11I, MW-11D) exhibited VOC concentrations that exceeded an ITL.

Twenty four (24) groundwater samples were also analyzed for other non-RCRA related parameters. Groundwater samples from MW-9S, MW-10S, and TP-3 along the eastern portion of the unit exhibited the highest extractable hydrocarbon concentrations of 2.4 ppm (2 inches of diesel free product), 0.95 ppm (diesel free product), and 45 ppm (diesel calibration), respectively. Groundwater samples from TP-3 and MW-9S contained 5 ppm (gasoline) and 1.3 ppm (gasoline), respectively. Groundwater samples to the east (MW-9S, MW-10S) and northeast (TP-3) of SWMU No. 17 exhibited diesel free product and/or total purgeable/extractable hydrocarbon concentrations that exceeded ITLs.

Five (5) metals including arsenic, barium, lead, mercury, and selenium were detected in the groundwater samples collected from TP-1 at SWMU No. 17. The groundwater sample exhibited detectable "total" levels of arsenic (0.0037 ppm), barium (0.44 ppm), and lead (0.0042 ppm). The sample exhibited detectable "dissolved" levels of barium (0.44 ppm), mercury (0.00034 ppm), and selenium (0.011 ppm). None of the metal constituent concentrations exceeded their respective ITLs.

The maximum concentration values were determined for the set of temporary piezometers/monitoring wells at SWMU No. 17. These maximum values for the groundwater samples were compared to the constituent-specific ITL values to evaluate the presence of significant constituent concentrations in groundwater. Although methylene chloride is potentially associated with laboratory carryover, it is also being retained for analysis in the upcoming supplemental investigation effort. As a result, the following groundwater-associated COCs at SWMU No. 17 have been retained for further evaluation:

- VOCs (9): benzene, 1,1-DCE, cis-1,2-DCE, trans-1,2-DCE, PCE, 1,1,2-trichloroethane, TCE, vinyl chloride, and methylene chloride.

#### 3.2.4 Groundwater Field Measurements for SWMU No. 17

In addition to the collection of samples for laboratory analysis, groundwater samples were also evaluated for the following field parameters: pH, conductivity, and temperature. These results are summarized by parameter below.

pH values for SWMU No. 17 groundwater samples ranged from 6.2 to a high of 12.9. Most values generally ranged from pH 6.5 - 7.5. The strongly basic value of 12.9 was detected from TP-4 to the southwest of the unit. This reading represents the only pH value which indicates the presence of potentially abnormal groundwater conditions.

Conductivity values for SWMU No. 17 groundwater samples ranged from 1,300 - 101,000 us/cm. Most values generally ranged from 1,300 - 14,500 us/cm. The high end value of 101,000 us/cm was detected from TP-4 to the southwest of the unit. This reading represents the only conductivity value which indicates the presence of potentially abnormal groundwater conditions.

Temperature values for SWMU No. 17 groundwater samples ranged from 8 - 17°C. The lowest values were recorded during the February 1998 monitoring events while the highest values were recorded during the April 1998 monitoring event. None of the temperature results indicates the presence of any abnormal groundwater conditions.



### 3.3 Overview of Sampling Approach

A biased sampling approach will be used to locate sampling locations in and around SWMU No. 17. The approximate locations, number of samples, and analyses have been determined using the following criteria:

- RFI soil boring and analytical results acquired in February 1998, April 1998, and February 2001;
- RFA soil boring and analytical results;
- SWMU layout;
- hazardous wastes or hazardous constituents managed;
- field conditions (e.g. staining, cracks, obstructions); and
- historical operations or procedures performed at SWMU No. 17.

A discussion of the specific investigative approach for SWMU No. 17 is provided in the following subsection. The proposed sampling locations are approximate and subject to slight revision at the time of sampling, based on field observations and encountered conditions. Table 3-4 presents a summary of the supplemental investigation parameters for SWMU No. 17 including: number of borings, number of groundwater monitoring points, number of samples, target constituents, analytical methods, sample selection criteria, sample collection method, and projected minimum boring depth.

Subsurface soil/groundwater sampling and aquifer test methods will be conducted to further evaluate SWMU No. 17. In the event that the selected sampling method proves unsuitable at a specific location due to access restrictions, subsurface restrictions, or unsuitable soils, an alternate sampling method may be employed. Any alternate sampling methods must be capable of collecting representative samples in a manner which is consistent with the objectives of this Workplan Addendum II. Due to the presence of buried utilities in the area, actual sampling locations will be determined through discussions with Boeing facilities personnel and confirmed in the field prior to sampling.

### 3.4 Sample Collection Plan

Based on the RFI findings to date, Boeing will complete the field investigation efforts described below to further delineate horizontal impacts beneath SWMU No. 17. Approximate locations for the new soil borings, monitoring wells, and the temporary piezometer are displayed in Figure 3-4.

### 3.4.1 Investigation of Suspected Source Area

Six (6) shallow soil borings will be located within the suspected source area of SWMU No. 17 for subsequent completion as groundwater monitoring points (temporary piezometers). These six soil borings will be completed inside of Building 51 to further delineate the horizontal extent of any soil impacts in the unsaturated unit. Some of these monitoring points will also be used as part of a short-term aquifer test to evaluate well drawdown and hydraulic communication characteristics.

Soil samples will be collected continuously from the six soil borings. Based on an anticipated groundwater elevation of 8-10 ft bls, these soil borings will each be completed to an approximate depth of 15 ft bls.

Samples will be screened for off-site analysis utilizing appropriate field instrumentation including a photoionization detector (PID). If detectable PID readings are encountered, Boeing anticipates collecting a sample from the interval containing the highest PID reading and submitting it for off-site analysis. Furthermore, if evidence of PCE/VOC impacts is encountered at any of these 6 boring locations, an additional set of borings will be advanced at a feasible location that is approximately 50 ft further north and/or west inside Building 51 (hydraulically upgradient). This "step-out" process will be utilized to delineate the horizontal extent of VOC impacts, while minimizing the number of samples that are submitted for laboratory analysis. If unexpected field conditions are encountered, the Harding ESE field geologist and Boeing will discuss any recommended changes in sampling approach.

The six soil borings will be completed as temporary piezometers. Following development, field screening procedures (interface probe measurements and visual observation) will be performed to evaluate the potential presence of any DNAPL. Groundwater samples will be collected from the temporary piezometers and submitted for off-site analysis.

A short-term aquifer test will be conducted at MW-7S to evaluate well drawdown and hydraulic communication characteristics within the source area. This evaluation will be performed as a pump test if well recovery rates are sufficient. If not, a slug test may be utilized. Water level measurements will be recorded for MW-7S, adjacent temporary piezometers (TP-1, TP-2, TP-5, selected new interior piezometers), and adjacent monitoring wells (MW-5I, MW-6S). If DNAPL is detected at MW-7S, the Harding ESE Field Implementation Manager will retain authority to conduct the aquifer test at a different well location. Aquifer test procedures are described in Section 4.8.

### 3.4.2 Investigation of Downgradient Impacts

Five (5) soil borings will be located to the east and southeast of SWMU No. 17 for subsequent completion as temporary piezometers. Most importantly, the proposed locations will help delineate the horizontal extent of TPH/VOC impacts to groundwater. These locations will also serve to further delineate the horizontal extent of any TPH/VOC impacts to soil outside of the source area.

Soil samples will be collected continuously from each of the five soil borings. Based on an anticipated groundwater elevation of 8-10 ft bls, these soil borings will each be completed to an approximate depth of 15 ft bls.

With the objective of identifying "clean" soil verification samples, Boeing will collect and submit representative soil samples from each boring for off-site analysis. Samples will be screened for off-site analysis utilizing appropriate field instrumentation including a PID. The field geologist will also retain authority to select samples on the basis of visual/olfactory means. Selected samples will be properly labeled, packaged, and shipped off-site for laboratory analysis.

If detectable PID readings are encountered for any of these soil borings, Boeing anticipates collecting a sample from the interval containing the highest PID reading and submitting it for off-site analysis. Furthermore, if evidence of TPH/VOC impacts is encountered at any of these 5 boring locations, an additional boring will be advanced at a feasible location that is approximately 50 ft further east of the unit (hydraulically downgradient). This "step-out" process will be utilized to delineate the horizontal extent of any TPH and/or VOC impacts, while minimizing the number of samples that are submitted for laboratory analysis. If unexpected field conditions are encountered, the Harding ESE field geologist and Boeing will discuss any recommended changes in sampling approach.

The five soil borings will be completed as temporary piezometers. Following development, groundwater samples will be collected from each of the temporary piezometers and submitted for off-site analysis of TPH and VOCs.

### 3.4.3 Sample Analysis Plan

As described in Sections 3.3.3 and 3.3.4, soil and groundwater samples will be selectively analyzed for VOCs (benzene, 1,1-DCE, cis-1,2-DCE, trans-1,2-DCE, PCE, 1,1,2-trichloroethane, TCE, vinyl chloride, and methylene chloride) and TPH (purgeable and extractable). The VOC list includes the suspected source constituent (PCE), its potential degradation products, and other VOCs which exceeded ITL values for soil or groundwater media. VOC and TPH analyses will be performed in accordance with USEPA Method 8260 and Method OA-1/OA-2, respectively.

#### 3.4.4 Sampling Re-Cap

Boeing anticipates that eleven (11) Geoprobe soil borings will be completed to further characterize the nature and extent of any impacts to soil at SWMU No. 17. Each of these 11 soil borings will be completed as a temporary piezometer. Approximate soil boring/monitoring well locations are displayed in Figure 3-4. Approximately 11 soil samples will be submitted for off-site laboratory analysis. Approximately 11 groundwater samples will be submitted for lab analysis to delineate the extent of any VOC and/or TPH impacts to groundwater.

TABLE 3-1  
Detected Constituent Concentrations for SWMU 17 Soil Samples  
(Western Portion of Unit)  
McDonnell Douglas RFI

		SAMPLE ID NUMBERS AND RESULTS													
CONSTITUENT	UNITS	S17B1 (2.5' - 4')	S17B1 DUP (2.5' - 4')	S17B1 (12' - 13')	S17B1 (16' - 17')	S17B2 (3' - 4.5')	S17B2 (11' - 12.5')	S17B3 (10.5' - 11.5')	S17B4 (6' - 7')	S17B4 (11.5' - 13.5')	S17B4 (14' - 16')	S17B5 (5.5' - 7')	S17B5 (14' - 16')	S17B6 (9.5' - 11')	INVESTIGATION THRESHOLD LEVEL (ITL)
Volatile Organics															
Acetone	ug/kg	240	1600 U	21	20	25	13 U	16	27	14 U	400	42	77 U	15	16,000
2-Butanone	ug/kg														5,200
cis-1,2-Dichloroethene	ug/kg	3200 U	810 U	22	88	6.5 U	46	24	13	760	11900	6.5 U	280	6.6 U	400
trans-1,2-Dichloroethene	ug/kg	9.6	36	6.4 U	6.8 U	6.5 U	6.4 U	6.7 U	6.7 U	6.7 U	19000 U	6.5 U	38 U	6.6 U	700
Ethylbenzene	ug/kg														13,000
Methylene chloride	ug/kg														20
Tetrachloroethene	ug/kg	24000	32000	9100	58000	18000	1100	3000	12000	2E+05	2E+05	35	3600	6.6 U	60
Toluene	ug/kg														12,000
1,1,2-Trichloroethane	ug/kg														20
Trichloroethene	ug/kg														60
Xylenes, Total	ug/kg	41	230	6.4 U	7.7	6.5 U	6.4 U	6.7 U	6.7 U	6.7 U	19000 U	6.5 U	38 U	6.6 U	200,000
Total Purgeable Hydrocarbons	mg/kg	NA	NA	NA	NA	NA	NA	NA	NA	NA	NA	180	NA	25	200
Total Extractable Hydrocarbons	mg/kg	NA	NA	NA	NA	NA	NA	NA	NA	NA	NA	1900	NA	450	200
Metals/Inorganics															
Arsenic	mg/kg	10	6.4 U	20	15	10	11	6.6 U	20	7.2 U	9.7	NA	7.6 U	NA	77
Barium	mg/kg	210	160	100	110	310	80	170	130	79	86	NA	82	NA	1,750
Cadmium	mg/kg	0.63 U	0.64 U	0.65	0.68 U	0.88	0.63 U	0.66 U	0.67 U	0.72 U	0.75 U	NA	0.76 U	NA	8
Chromium	mg/kg	19	18	21	21	22	12	14	21	13	13	NA	12	NA	85
Lead	mg/kg	15	8.5	13	11	11	11	8.9	16	9.8	7.5	NA	9	NA	400
Mercury	mg/kg	0.03 U	0.48	0.05	0.56	0.54	0.52	0.53	0.55	0.55	0.55	NA	0.05	NA	2
Selenium	mg/kg	1.2	1.4	1	0.68 U	0.86	0.63 U	0.66 U	0.67 U	0.72	0.74 U	NA	1.6	NA	5

		SAMPLE ID NUMBERS AND RESULTS																			
CONSTITUENT	UNITS	S17B7 (3.5' - 4.5')	S17B7 (7.5' - 8.5')	S17B7 (31.5' - 32.5')	S17B8 (6' - 7')	S17B8 (11.5' - 12.5')	S17B9 (26' - 27')	S17B9 DUP (26' - 27')	S17B9 (34' - 35')	S17B9 (41' - 42')	S17B9 (44' - 45')	S17B10 (4' - 5')	S17B10 (10.5' - 11.5')	S17B10 (14' - 15')	S17B11 (TP-5) (7' - 8')	S17B11 (TP-5) (15' - 16')	S17B13 (9' - 10')	S17B14 (MW-7S) (14' - 15')	S17B18 (11' - 12')	S17B18 (15' - 16')	INVESTIGATION THRESHOLD LEVEL (ITL)
Volatile Organics																					
Acetone	ug/kg	68	35	50	30	25	39	48	40	16	34	26	13 U	180	100 U	130	26 U	NA	10 U	130	16,000
2-Butanone	ug/kg	82	52	49	52	58	12 U	12 U	6.2 U	6.5 U	6.5 U	13 U	6.3 U	50	100 U	10 U	26 U	NA	10 U	100 U	5,200
cis-1,2-Dichloroethene	ug/kg	6.6 U	6.4 U	6.5 U	6.3 U	10	160	110	6.2 U	13	17	6.3 U	6.3 U	7.4 U	500	57000	19	NA	140	63000	400
trans-1,2-Dichloroethene	ug/kg	6.6 U	6.4 U	6.5 U	6.3 U	6.3 U	6.2 U	6.2 U	6.2 U	6.5 U	6.5 U	6.3 U	6.3 U	24	50 U	7200	3.2 U	NA	5 U	5000 U	700
Ethylbenzene	ug/kg	13	6.4 U	6.5 U	6.3 U	6.3 U	6.2 U	6.2 U	6.2 U	6.5 U	6.5 U	6.3 U	6.3 U	7.4 U	50 U	49	6.4 U	NA	5 U	400	13,000
Methylene chloride	ug/kg	6.7	6.5	6.9	6.7	6.3 U	19	26	22	18	16	24	6.3 U	69	25 J.B	5 B	20	NA	8 B	43 J.B	20
Tetrachloroethene	ug/kg	4200	9.7	7.7	12	58	6.2 U	6.2 U	6.2 U	6.5 U	8.1	6.3 U	6.3 U	7.4 U	1700000	440 J	6.4 U	NA	600	9300000	60
Toluene	ug/kg	20	6.4 U	6.5 U	6.3 U	6.3 U	6.2 U	6.2 U	6.2 U	6.5 U	6.5 U	6.3 U	6.3 U	7.4 U	50 U	650	6.4 U	NA	5 U	1600	12,000
1,1,2-Trichloroethane	ug/kg	6.6 U	6.4 U	6.5 U	6.3 U	6.3 U	180	180	18	6.5 U	6.5 U	6.3 U	6.3 U	7.4 U	50 U	5 U	6.4 U	NA	5 U	50 U	20
Trichloroethene	ug/kg	44	6.4 U	6.5 U	6.3 U	6.3 U	12000	1200	39	1800	7900	9.3	64	28	2200	1900	6.4 U	NA	90	14000	60
Xylenes, Total	ug/kg	6.6 U	6.4 U	6.5 U	6.3 U	6.3 U	6.2 U	6.2 U	6.2 U	6.5 U	6.5 U	6.3 U	6.3 U	7.4 U	50 U	180	6.4 U	NA	5 U	1600	200,000
Total Purgeable Hydrocarbons	mg/kg	NA	NA	NA	NA	NA	NA	NA	NA	NA	NA	NA	NA	NA	NA	NA	0.157	9.1 (TEX)	NA	NA	200
Total Extractable Hydrocarbons	mg/kg	NA	NA	NA	NA	NA	NA	NA	NA	NA	NA	NA	NA	NA	NA	NA	ND	ND	NA	NA	200

Notes:

U This compound was not detected at or above the associated numerical value. (Quantitation limit shown.)

NA Not analyzed.

(1) Metals were not analyzed for samples from soil borings SB-7, SB-8, SB-9, or SB-10.

Shaded values indicate constituent concentrations which exceed the investigation threshold levels.

TABLE 3-2  
Detected Constituent Concentrations for SWMU 17 Soil Samples  
(Eastern Portion of Unit)  
McDonnell Douglas RFI

		SAMPLE ID NUMBERS AND RESULTS							
CONSTITUENT	UNITS	S17B12 (MW-10S) (10' - 11')	S17B12 DUPE (10' - 11')	S17B15 (9' - 10')	S17B16 (9' - 10')	S17B17 (10' - 11')	S17B20 (7' - 8')	S17B20 (15' - 16')	INVESTIGATION THRESHOLD LEVEL (ITL)
Volatile Organics									
Acetone	ug/kg	1300 U	NA	NA	NA	10 U	100 U	90	16,000
2-Butanone	ug/kg	1300 U	NA	NA	NA	10 U	100 U	36	5,200
cis-1,2-Dichloroethene	ug/kg	310 U	NA	NA	NA	5 U	50 U	5 U	400
trans-1,2-Dichloroethene	ug/kg	310 U	NA	NA	NA	5 U	50 U	5 U	700
Ethylbenzene	ug/kg	310 U	NA	NA	NA	5 U	50 U	5 U	13,000
Methylene chloride	ug/kg	310 U	NA	NA	NA	8 B	40 J,B	8 B	20
Tetrachloroethene	ug/kg	310 U	NA	NA	NA	6 B	50 U	5 U	60
Toluene	ug/kg	310 U	NA	NA	NA	5 U	26 J	5 U	12,000
1,1,2-Trichloroethane	ug/kg	310 U	NA	NA	NA	5 U	50 U	5 U	20
Trichloroethene	ug/kg	310 U	NA	NA	NA	5 U	50 U	5 U	60
Xylenes, Total	ug/kg	310 U	NA	NA	NA	5 U	50 U	5 U	200,000
Benzene Derivatives	ug/kg	310 U	NA	NA	NA	5 U	870	34	NA
Total Purgeable Hydrocarbons	mg/kg	260 (gasoline)	302 (gasoline)	0.002	ND	ND	NA	NA	200
Total Extractable Hydrocarbons	mg/kg	6360 (diesel #2)	6100 (diesel #2)	470 (diesel)	10.4 (diesel)	ND	NA	NA	200

Notes:  
U This compound was not detected at or above the associated numerical value. (Quantitation limit shown.)  
NA Not analyzed.  
Shaded values indicate constituent concentrations which exceed the investigation threshold levels.

TABLE 3-3  
Detected Constituent Concentrations for SWMU 17 Groundwater Samples  
McDonnell Douglas RFI

CONSTITUENT	UNITS	SAMPLE ID NUMBERS AND RESULTS																	INVESTIGATION THRESHOLD LEVEL (ITL)	
		MW-8S	MW-8I	SB-13	TP-4 (April 1998)	TP-4 DUP (April 1998)	TP-4 (Feb 2001)	SB-18	TP-5 (SB-11)	MW-7S	TP-1 (SB-1) (April 1998) (Feb 2001)	TP-2 (SB-3) (April 1998) (Feb 2001)	MW-6S (SB-10) (April 1998) (Feb 2001)	MW-5I (SB-9) (April 1998) (Feb 2001) (Feb 2001 Dupe)						
Volatiles Organics																				
Acetone	ug/l	ND	ND	ND	26	24	ND	ND	ND	ND	55	ND	10 U	ND	18	ND	10 U	ND	ND	4,000
Benzene	ug/l	ND	ND	ND	5 U	5 U	ND	ND	ND	ND	21	ND	5 U	ND	5 U	ND	5 U	ND	ND	5
1,1-Dichloroethane	ug/l	ND	ND	ND	5 U	5 U	ND	ND	ND	ND	11	ND	5 U	ND	5 U	ND	5 U	ND	ND	4,000
1,1-Dichloroethene	ug/l	ND	ND	ND	5 U	5 U	ND	ND	ND	ND	150	ND	15	ND	6.3	ND	21	ND	ND	7
cis-1,2-Dichloroethene	ug/l	ND	ND	ND	5.6	5.6	5.6	ND	5,700	5,600	5,700	5,600	5,600	ND	400	32	5,600	5,600	5,600	70
trans-1,2-Dichloroethene	ug/l	ND	ND	ND	6.3	5.8	1.4	ND	ND	ND	154	ND	30	ND	55	ND	26	ND	ND	100
Ethylbenzene	ug/l	ND	ND	ND	6.2	5.5	ND	ND	ND	ND	35	ND	5 U	ND	5 U	ND	5 U	ND	ND	700
Methylene chloride	ug/l	ND	ND	ND	5 U	5 U	ND	ND	ND	ND	8.5	ND	5 U	ND	8.5	ND	7.5	ND	ND	5
Tetrachloroethene	ug/l	3.8	ND	ND	17000	11000	79	ND	44000	130000	210000	110000	45000	ND	5 U	ND	5 U	ND	ND	5
Toluene	ug/l	ND	ND	ND	36	35	ND	ND	ND	ND	25000 U	ND	7.3	ND	5 U	ND	5 U	ND	ND	1,000
1,1,2-Trichloroethane	ug/l	ND	ND	ND	5 U	5 U	ND	ND	ND	ND	5 U	ND	5 U	ND	5 U	ND	5 U	ND	ND	5
Trichloroethene	ug/l	ND	ND	ND	150	155	8.7	ND	4400	10000	25000 U	4200	6000	ND	170	120	140000	270000	230000	5
Vinyl chloride	ug/l	ND	ND	ND	10 U	10 U	2	ND	ND	ND	50000 U	ND	10 U	ND	940	53	250	ND	ND	2
Xylenes, Total	ug/l	ND	ND	ND	17	16	ND	ND	ND	ND	160	ND	5 U	ND	5 U	ND	5 U	ND	ND	10,000
Benzene Derivatives	ug/l	ND	ND	ND	ND	ND	ND	ND	ND	ND	ND	ND	1.4	ND	ND	ND	ND	ND	ND	NA
MTBE	ug/l	3.2	ND	NA	NA	NA	ND	NA	NA	NA	NA	NA	NA	NA	ND	ND	ND	ND	ND	400
Total Purgeable Hydrocarbons	mg/l	NA	NA	NA	NA	NA	NA	ND	ND	NA	ND	NA	NA	ND	NA	NA	NA	ND	NA	10
Total Extractable Hydrocarbons	mg/l	ND	0.16 (motor oil)	ND	ND	ND	0.29 (diesel)	ND	ND	ND	ND	0.57 (motor oil)	ND	0.16 (motor oil)	ND	0.38 (motor oil)	ND	ND	NA	10


		SAMPLE ID NUMBERS AND RESULTS									
CONSTITUENT	UNITS	TP-3		MW-9S	MW-10S	MW-11S	MW-11I	MW-11D	SB-17	INVESTIGATION THRESHOLD LEVEL (ITL)	
		(April 1998)	(Feb 2001)								
Volatile Organics											
Acetone	ug/l	10 U	ND	ND	ND	ND	ND	ND	ND	4,000	
Benzene	ug/l	5 U	500	4.3	ND	ND	ND	ND	ND	5	
1,1-Dichloroethane	ug/l	5 U	ND	ND	ND	ND	ND	ND	ND	4,000	
1,1-Dichloroethene	ug/l	5 U	ND	ND	ND	ND	ND	ND	ND	7	
cis-1,2-Dichloroethene	ug/l	5 U	ND	ND	ND	ND	ND	ND	ND	70	
trans-1,2-Dichloroethene	ug/l	5 U	ND	ND	ND	ND	ND	ND	ND	100	
Ethylbenzene	ug/l	5 U	200	ND	ND	ND	ND	ND	ND	700	
Methylene chloride	ug/l	5 U	ND	ND	ND	ND	ND	ND	ND	5	
Tetrachloroethene	ug/l	5 U	ND	ND	ND	ND	ND	ND	ND	5	
Toluene	ug/l	5 U	1200	ND	ND	ND	ND	ND	ND	1,000	
1,1,2-Trichloroethane	ug/l	5 U	ND	ND	ND	ND	ND	ND	ND	5	
Trichloroethene	ug/l	5 U	ND	ND	ND	ND	ND	ND	ND	5	
Vinyl chloride	ug/l	10 U	ND	ND	ND	ND	ND	ND	ND	2	
Xylenes, Total	ug/l	5 U	1200	ND	ND	ND	ND	ND	ND	10,000	
Benzene Derivatives	ug/l		870	12.3	ND	ND	ND	ND	ND	NA	
MTBE	ug/l	3.2	1400	ND	NA	ND	ND	ND	ND	400	
Total Purgeable Hydrocarbons	mg/l	5	NA	1.3	NA	ND	ND	ND	ND	10	
Total Extractable Hydrocarbons	mg/l	5	4.3 (diesel)	2.4 (diesel)	0.95 (diesel)	ND	ND	ND	ND	10	

Notes:  
U This compound was not detected at or above the associated numerical value. (Quantitation limit shown.)  
Shaded values indicate constituent concentrations which exceed the ITLs.

Table 3-4. Summary of Supplemental Investigation Parameters, RFI Workplan Addendum II, McDonnell Douglas, Hazelwood, Missouri Facility

SWMU ID	No. of Borings	No. of Soil Samples	No. of New Groundwater Monitoring Points	No. of Groundwater Samples	Target Analytical Constituents	SW846 Method	Sample Selection Criteria	Projected Sampling Intervals	Investigation Method	Projected Boring Depth*	Comments
No. 17: Transfer Area for Recovered PCE	11	11	11 (11 temporary piezometers)	11	9 VOCs; TPH	8260; Iowa OA-1/ OA-2	Highest PID &/or Visual Determination	Variable (see Section 3.4 for specific intervals)	Geoprobe	15 ft bls	Horizontal step-outs if VOC/TPH impacts are evident.



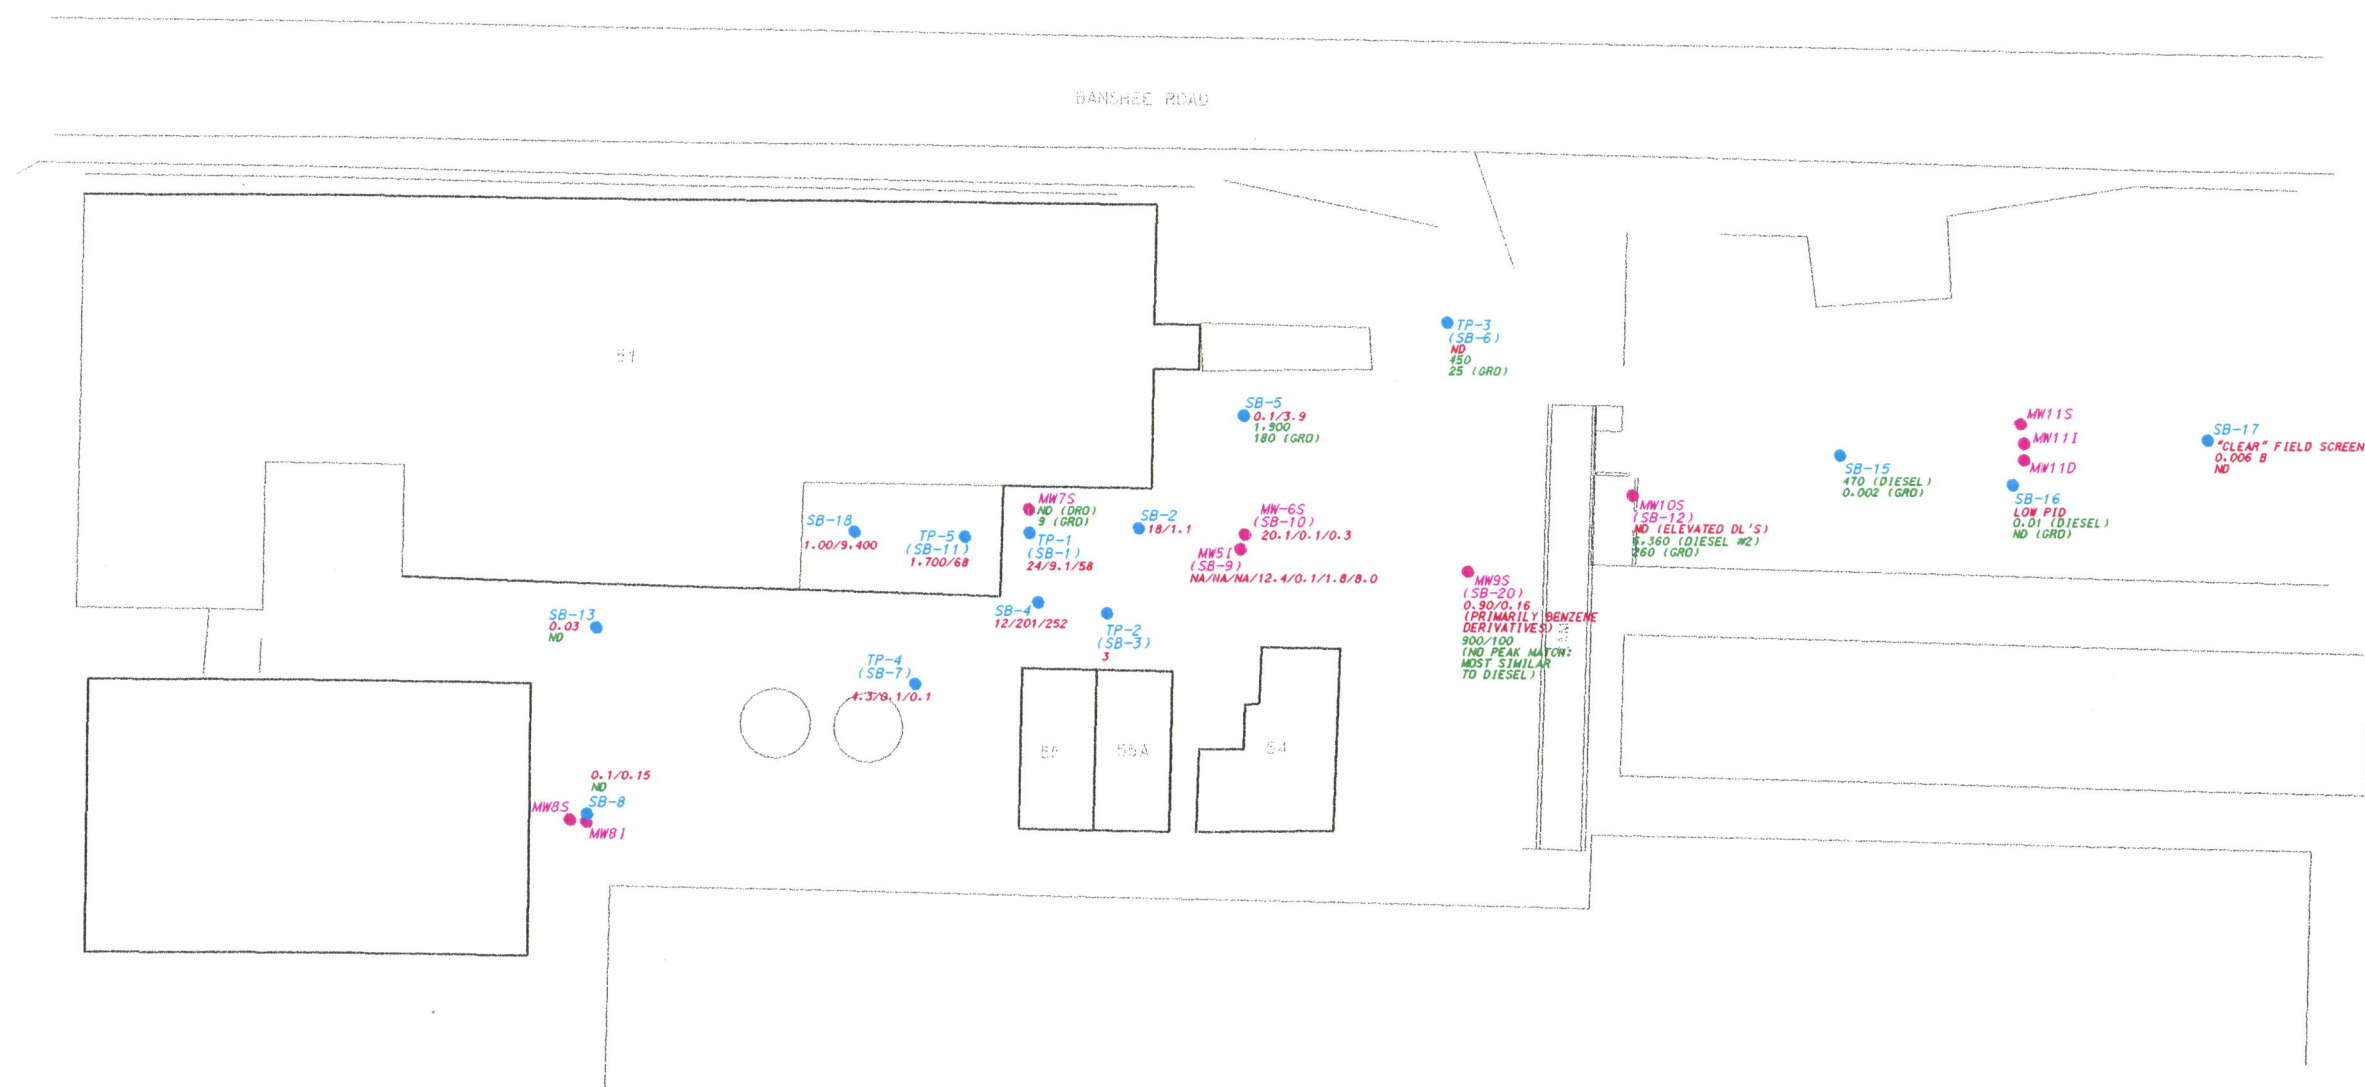

# LEGEND

- MONITORING WELL
- Geoprobe Boring and/or Temporary Piezometer
- 5.4 TOTAL VOCs IN SOIL (mg/kg)
- 450 TPH IN SOIL (mg/kg)

THE BOEING COMPANY

Figure 3-1

VOC and TPH Concentrations in Soil for SWMU No. 17





**Harding ESE**

A MACTEC Company

3199 Riverport Tech Center Drive

St. Louis, MO 63043

314-209-5900

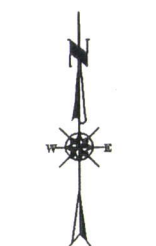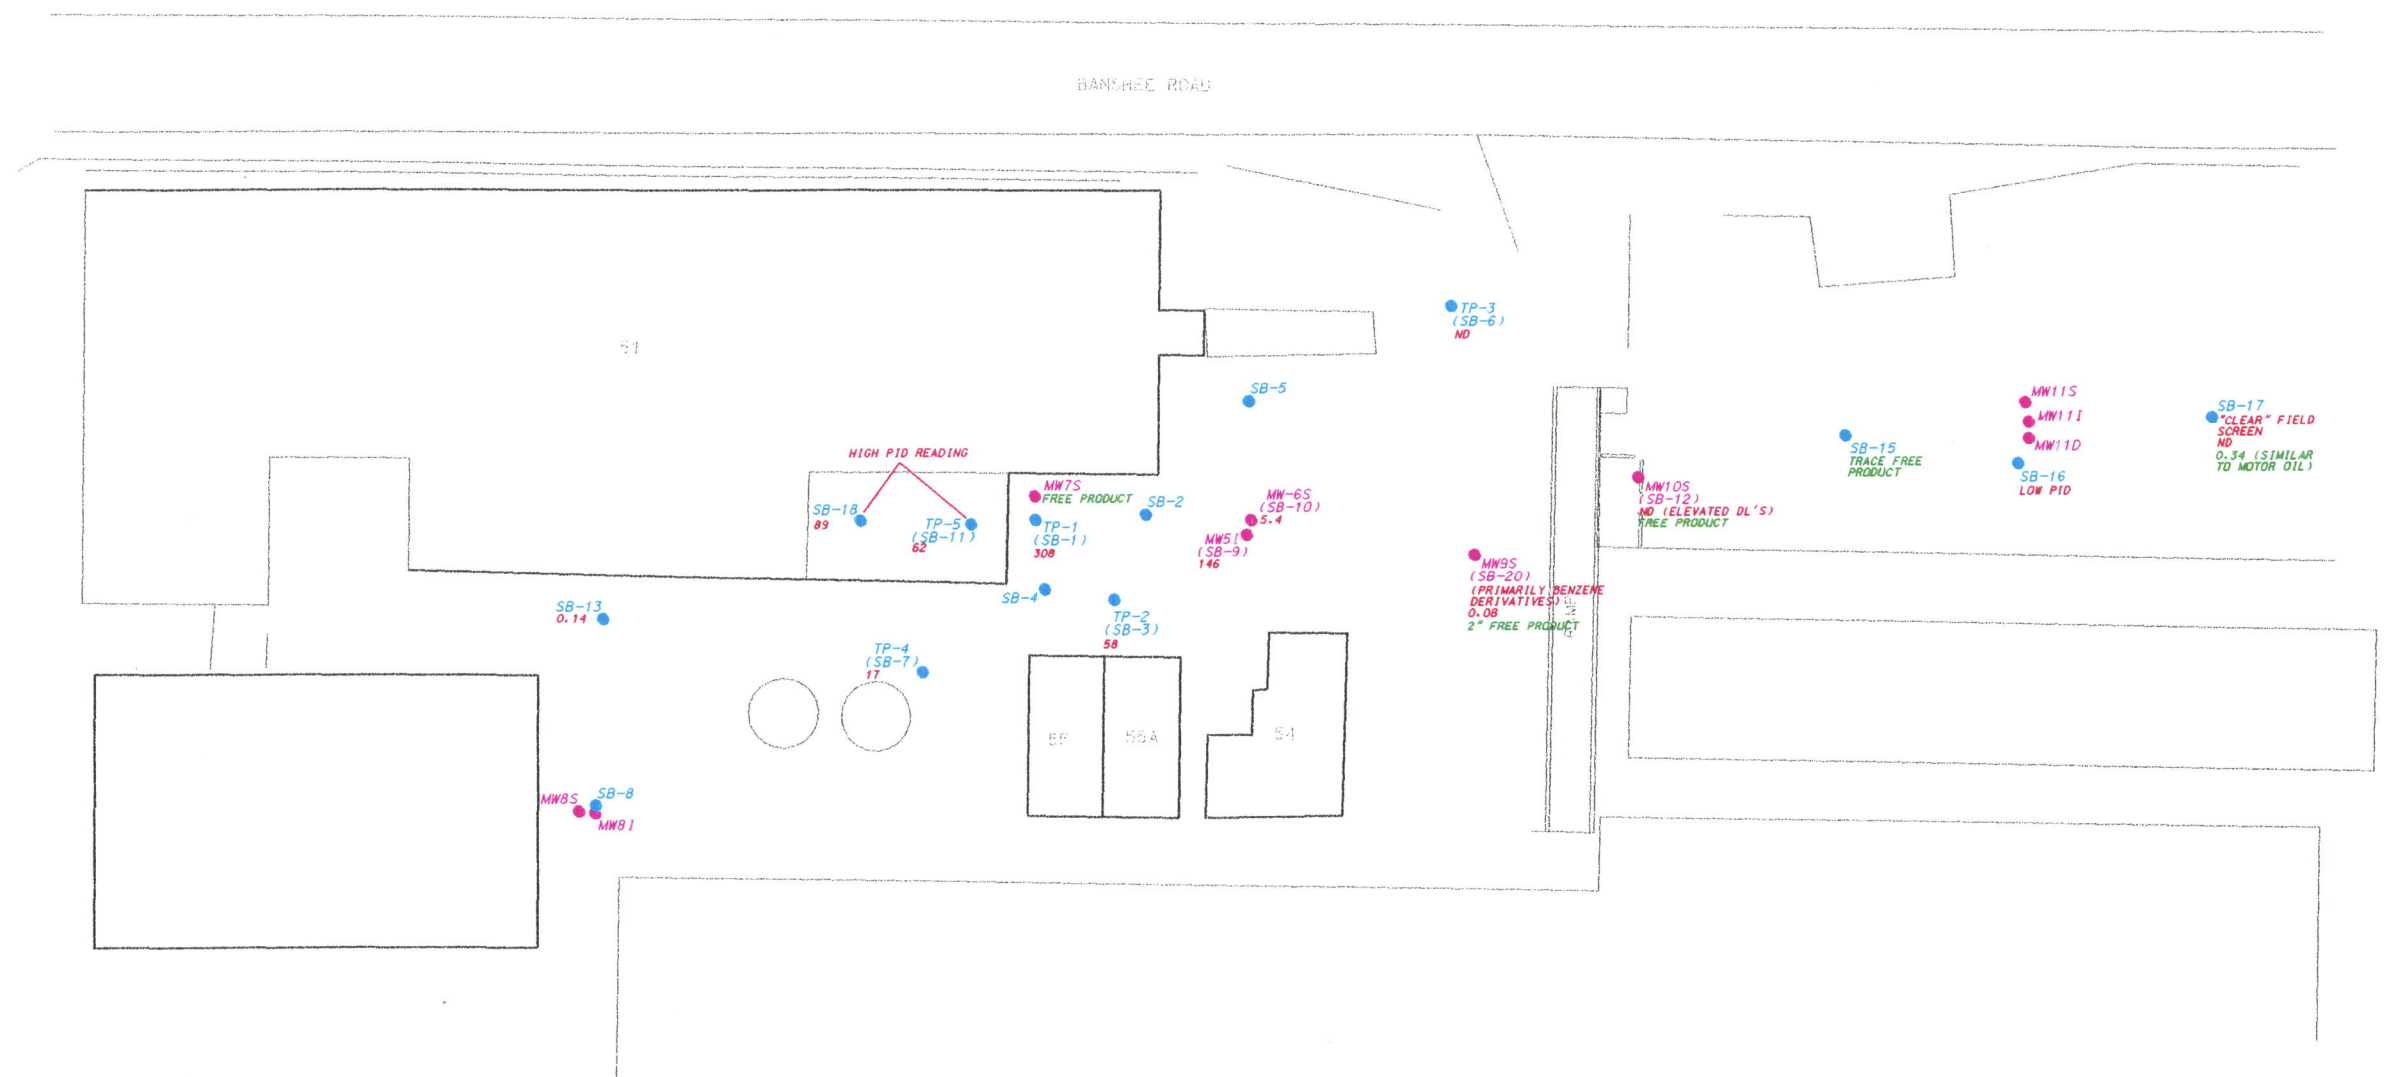

SCALE 1"=40'

#### LEGEND

- MONITORING WELL
- Geoprobe Boring and/or Temporary Piezometer
- 5.4 TOTAL VOCs IN GROUNDWATER (mg/l)
- 450 TPH IN GROUNDWATER (mg/l)

THE BOEING COMPANY

Figure 3-2

VOC and TPH Concentrations in Groundwater for SWMU No. 17





**Harding ESE**

A MACTEC Company

3199 Riverport Tech Center Drive

St. Louis, MO 63043

314-209-5900

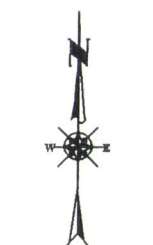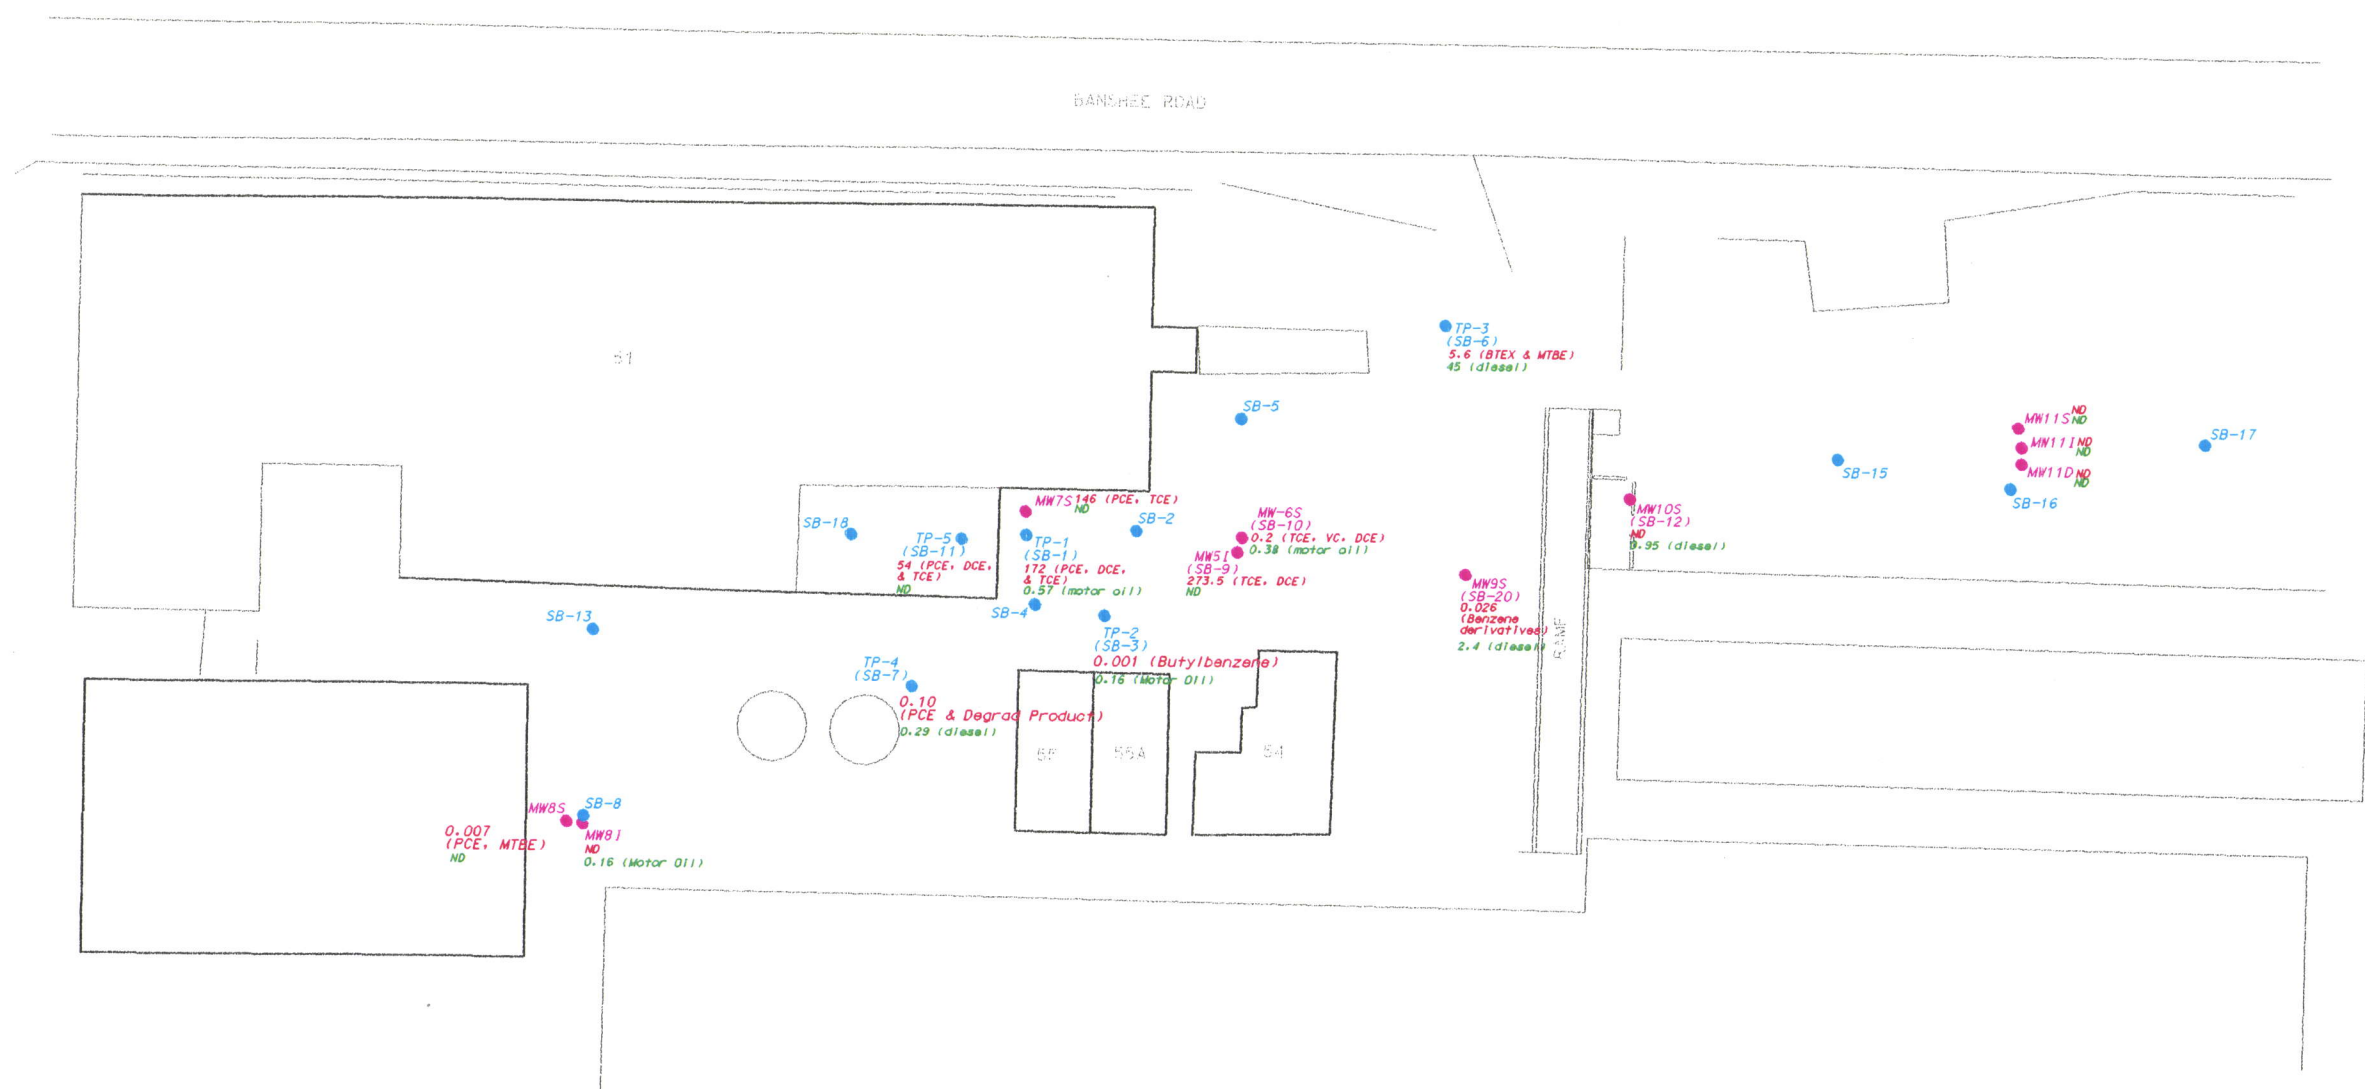

SCALE 1"=40'

#### LEGEND

- MONITORING WELL
- Geoprobe Boring and/or Temporary Piezometer
- 5.4 TOTAL VOCs IN GROUNDWATER (mg/l)
- 450 TPH IN GROUNDWATER (mg/l)

## THE BOEING COMPANY

Figure 3-3

VOC and TPH Concentrations in Groundwater for SWMU No. 17  
February 2001



**Harding ESE**

A MACTEC Company

3199 Riverport Tech Center Drive

St. Louis, MO 63043

314-209-5900





# LEGEND

- \* Proposed Sampling Location
- Monitoring Well
- Geoprobe Boring and/or Temporary Piezometer

THE BOEING COMPANY

Figure 3-4

Proposed Soil Boring and Temporary Piezometer Locations



**Harding ESE**

A MACTEC Company

3199 Riverport Tech Center Drive

St. Louis, MO 63043

314-209-5900

## 4.0 SAMPLING AND ANALYSIS PROCEDURES

This section describes the pertinent sample collection, monitoring well installation, laboratory analysis, and aquifer test procedures.

### 4.1 Direct Push Sampling Technology

#### 4.1.1 Soil Sampling

Direct push/hydraulic soil probe (Geoprobe) subsurface sampling equipment will be utilized as the primary drilling methodology wherever site conditions permit its use. Geoprobe equipment will be mounted on a truck or all terrain vehicle (ATV) for subsurface investigations.

The hydraulic soil probe technology utilizes static and percussion forces to drive probing and sampling tools into the subsurface. The thin-walled soil sampling tube remains completely sealed as it is driven to the desired sampling depth by steel probing rods. An internal piston is then manually released allowing soil to enter the sampling tube, which is lined with a disposable polybutylate (acetate) liner. The sampling tube is then driven further to collect the soil from the desired depth interval. The sampling tube is withdrawn and the polybutylate-encased sample is removed from the sampling tube.

An aliquot of sample will be placed directly into the appropriate sample container from each sampling location. No compositing of samples shall be performed. The samples collected for VOC analysis will be filled to the top of the jar to minimize the amount of headspace in the jar which may result in the loss of volatile compounds from the sample. Samples collected for organic analysis shall be immediately placed into an iced sample cooler to prevent the loss of volatile compounds. Soil samples acquired for metals analysis will be collected by placing an aliquot of soil into an appropriate glass sample container. Sample container requirements are described in the previously approved Quality Assurance Project Plan (QAPP).

To prevent cross-contamination between samples, the sampler shall wear disposable latex gloves during the collection of the samples. The sampler shall don a new pair of disposable gloves before collecting each sample. Also, the sampler shall decontaminate the sampling devices prior to each use. Decontamination procedures are discussed in the QAPP.

Following completion, each Geoprobe boring will be grouted with a bentonite slurry that is tremied to the bottom of the boring. The surface asphalt or concrete at each boring location will be repaired. Portable roll-off containers will be used to accumulate soil cuttings for subsequent transfer into larger roll-off units and management by Boeing. Any decontamination liquids generated will be disposed of at the IWTP.

#### 4.1.2 Groundwater Sampling

Due to the limited availability of shallow groundwater at the site, temporary piezometers will be used to collect groundwater samples from the shallow soil borings. Each temporary piezometer will be constructed of 1-inch diameter PVC with flush-threaded joints. Five-foot screen sections will be utilized at the bottom of each installation. Each temporary piezometer will be installed to an approximate completion depth of 16-20 ft bls.

Prior to the collection of groundwater samples, each temporary piezometer will be purged using a disposable polyethylene mini-bailer. Due to the limited availability of groundwater in the shallow water-bearing unit, each temporary piezometer will be purged by removing one well casing volume of groundwater. Upon completion of the purging process, groundwater samples will be collected using a dedicated mini-bailer. Low flow sampling techniques are not being utilized for this stage of the field investigation due to the screening/delineation nature of the effort.

#### 4.2 Monitoring Well Installation Procedures

Any monitoring wells (if needed) will be installed in accordance with standard hollow-stem auger (HSA) drilling methods using 8 1/4-inch (or 4 1/4-inch) internal diameter (ID) hollow-stem augers. Prior to drilling at the initial and all subsequent borings, ancillary rig equipment will be cleaned using a high pressure cleaner wash at the temporary on-site decon station to eliminate cross-contamination between successive drilling locations.

During the monitoring well installation process, soil samples will be collected at select locations/intervals for field screening, lithographic description, and potential chemical analysis. Soil samples will be collected using either a Lasky (5' x 4") core barrel or a split spoon (2' x 2") sampler. Each sampler will be opened and immediately scanned with a PID and/or FID to identify potential presence of VOCs. To maintain lithographic descriptive consistency, each soil sample will be described and classified in accordance with the Unified Soil Classification (USC) system.

Each monitoring well will be installed in accordance with the QAPP and the following general protocols:

- 1) Each monitoring well will be constructed of 2-inch diameter PVC with flush-threaded joints. Ten foot screen length sections (0.010-in slot) will be installed within each well.
- 2) The artificial sand pack will consist of chemically inert, rounded, silica sand and will be placed to a height of approximately two feet above the top of the screen.

- 3) A bentonite pellet seal three feet in thickness will be placed above the sand pack material.
- 4) The annular space above the bentonite pellet seal will be sealed with cement/bentonite grout.
- 5) Each monitoring well will be completed with a flush-mounted, water-tight protective casing.
- 6) Well construction details will be recorded on standard field forms.

Special installation procedures will be utilized for any potential deep wells that are installed to the bedrock surface to ensure that cross-contamination does not occur between the shallow and deep saturated units. Any deep wells will be constructed by using 8-1/4" I.D. hollow stem augers to set a 10-inch casing at an approximate depth of 60 ft bls. The casing will be grouted from the bottom of the casing to ground level. After the grout has set, the boring will be advanced to total depth (approximately 70 ft bls) using 4-1/4" I.D. hollow stem augers.

After installation, all monitoring wells and piezometers will be developed to ensure that particulate matter introduced into the formation from the drilling process is removed, and to ensure good hydraulic connection with the formation. Formation water and fines will be evacuated throughout the water column. A bailer or submersible pump will be moved up and down throughout the water column in the screened portion of the well to maximize water flow through the entire screened length. A surge block may be used to facilitate flow of water into the formation between withdrawal periods.

Development procedures will be continued until one of the following criteria is met:

- Removal of a minimum of three well casing volumes or until the well is dry; or
- Stabilized measurements of pH, temperature, and specific conductance are recorded (e.g. consecutive field readings within 10 percent of each other).

### **4.3 Field Screening and Sample Selection Procedures**

Each soil sample will be screened in the field with a photoionization detector (PID) for total organic vapors (TOV) by the headspace method. This will involve placing a portion of the soil sample into a resealable plastic bag or similar container and allowing time for volatilization, if any, to occur. The concentration of VOCs that partition from the soil to the gaseous state are then recorded in parts per million (ppm) by placing the PID probe into the container headspace.

The PID will be calibrated at a minimum of once per day during the RFI field effort. Instrument calibration will be performed in accordance with the manufacturers' recommended procedures using either commercially available or laboratory-provided calibration standards. All calibration data will be recorded in the Field Equipment Calibration Logbook.

## 4.4 Sample Collection Procedures

Samples will be collected and submitted for off-site chemical analysis of nine selected VOCs and TPH according to the target constituent list identified for SWMU No. 17. The proposed analytical parameters were selected based on RFI results and knowledge of chemical usage for SWMU No. 17.

### 4.4.1 Soil Sampling

Soil samples will be collected from selected borings/intervals for lab analysis using the 4-ft Macro-Core Geoprobe sampler, Lasky core barrel, or split spoon sampler. In the event that coarse gravel fill material is encountered below the concrete and collection of sufficient soil volume is not possible, the borings will be advanced until finer-grained materials (e.g. sand, silt or clay) are encountered, and the sample then collected.

The results of the field screening (PID, visual observation) will be utilized in the selection of sample intervals. The sample with the highest TOV level will be submitted for chemical analysis. Visual observations by the field geologist will also be considered in the sample selection process. Refer to Section 3.4 for specific screening criteria and anticipated sample depths.

### 4.4.2 Groundwater Sampling

Water level measurements will initially be performed using an electronic water level probe and measured to the nearest 1/100 foot. Data will be recorded in a field notebook and subsequently transferred to a standard monitoring form.

Prior to the collection of groundwater samples, each monitoring well will be purged using a downhole submersible pump or a disposable polyethylene bailer. Each monitoring well will be purged by removing a minimum of three well casing and sand pack volumes of groundwater and obtaining stabilized field parameter readings, or until dry. If groundwater is turbid after completion of the well purging process, the silt/clay particulates will be allowed to settle prior to initiating sample collection activities. A settling period of 1-6 hours is anticipated. Groundwater will subsequently be sampled/collected from the top of the water column. These measures will serve to minimize sample turbidity, thus enhancing the accuracy of the associated analytical results.

The following collection procedures will be observed when using a bailer to sample a groundwater monitoring well:

- Lower the bailer slowly to the interval from which the sample is to be collected.
- A determined effort will be taken to minimize disturbance of the water column when raising and lowering the bailer in order to prevent aeration of the water column.



- Sample bottles will be filled by allowing the water to flow out the valve in the bottom of the bailer and into and along the side of the sample bottle.

The following constraints will also be observed when using a bailer:

- Only bottom-filling HDPE bailers or bailers made of other inert materials will be used.
- Only unused, decontaminated, or dedicated bailer line will be used.
- A reel upon which the bailer line may be wound is helpful (but not required) in lowering and raising the bailer. It also reduces the chance of contamination.

#### **4.4.3 DNAPL Sampling Considerations**

Screening methods (interface probe and visual observation) will be utilized to evaluate the presence of potential DNAPL during the supplemental investigation. For any locations that indicate the presence of DNAPL, additional sample collection procedures will be implemented. If feasible, a dedicated bailer or submersible pump will be used to collect a DNAPL sample. The DNAPL sample will be submitted to an off-site laboratory for product fingerprint analysis.

#### **4.5 Quality Assurance/Quality Control Samples**

In accordance with the previously approved QAPP, one duplicate soil sample will be collected and analyzed per twenty soil samples. The soil duplicate samples will be analyzed for the target list of VOCs and TPH.

#### **4.6 Sample Management, Preservation, and Chain-of-Custody Procedures**

Upon collection, each sample will be managed according to the procedures described in this subsection. These procedures have been established in accordance with the QAPP. Appropriate USEPA analytical methods, sample preservation techniques, sample volumes, and holding times are also presented in the QAPP.

##### **4.6.1 Sample Containers**

Samples will be collected into sample containers which have been pre-cleaned and assembled to USEPA's Protocol "B". The volume of sample collected and the type of container used will be determined by the suggested volumes described in SW-846 for the particular analysis. A summary of the bottle requirements and sample volumes is included in the QAPP.

#### 4.6.2 Sample Management

Immediately upon collection, each sample will be properly labeled to prevent misidentification. The sample labels will include the sample number, the sample location, the sample depth, the date sampled, the time sampled, the analyses to be performed, and the sample collector's name. The sample labels will be affixed to the sample jar immediately upon collection. The sample labels will be made of waterproof material and filled out with waterproof ink.

After labeling, the samples will be placed into an appropriate shipping container. Samples collected for organic analysis will be placed into a shipping container with sufficient ice or ice packs to maintain an internal temperature of four-degrees (4°) Celsius during transport to the laboratory. The samples will be appropriately packaged in the shipping container to minimize the potential for damage during shipment. A completed chain-of-custody form will be placed in each shipping container to accompany the samples to the laboratory. The shipping containers will then be sealed with several strips of strapping tape.

The sample containers will be shipped via overnight courier (such as Federal Express) to the designated off-site laboratory. Samples will be shipped so that no more than 24 hours elapse from the time of shipment to the time the laboratory receives the samples. The method of sample shipment will be noted on the chain-of-custody forms accompanying the samples. Strict chain-of-custody procedures will be maintained during sample handling.

#### 4.6.3 Preservation

Samples for organic analyses will be preserved by placing each sample immediately into a cooler with sufficient ice or ice pack material to maintain a temperature of 4-degrees (4°) Celsius or less during transport to the laboratory. Sample preservation is not required for soil samples collected for metals analysis. Hydrochloric and nitric acid will be added to groundwater samples that are being analyzed for VOCs and metals, respectively. The required sample preservation methods for the specific constituents are included in the QAPP.

#### 4.6.4 Chain of Custody

A chain-of-custody program will be followed to track the possession and handling of individual samples from time of collection through completion of laboratory analysis. Copies of the chain-of-custody record will be retained in the permanent file for proper documentation. The chain-of-custody forms shall include at a minimum:

- Sample number;
- Date and time of collection;
- Sample type (e.g., soil, groundwater, etc.);
- Parameters requested for analysis;

- Signature of person(s) involved in the chain of possession; and
- Inclusive dates of possession.

## **4.7 Analytical Methods**

The samples will be submitted to a qualified off-site laboratory for analysis. Sample analyses shall be conducted for nine selected VOCs (benzene, 1,1-DCE, cis-1,2-DCE, trans-1,2-DCE, PCE, 1,1,2-trichloroethane, TCE, vinyl chloride, and methylene chloride) and TPH (purgeable and extractable petroleum hydrocarbons) in accordance with USEPA Method 8260 and Methods OA-1/OA-2 as previously described in Section 3.4. Lab quality assurance/quality control procedures will comply with the requirements of the QAPP.

## **4.8 Aquifer Test Procedures**

### **4.8.1 Pump Test Procedures**

A short-term pump test will be performed to evaluate hydraulic conductivity, transmissivity, hydraulic interconnection, and other hydrogeological properties of the saturated unit within the source area. This data will be used with gradient information to determine groundwater flow velocities. The test will be conducted using a Grundfos submersible pump to extract groundwater from the designated monitoring well location. Resulting water levels will then be measured at adjacent monitoring wells/piezometers. The duration of the pump test will be determined in the field based upon the water level changes for the adjacent piezometers/monitoring wells.

### **4.8.2 Slug Test Procedures**

If groundwater recovery at MW-7S is insufficient to complete the previously described pump test, an aquifer slug test may be performed to evaluate the hydraulic conductivity of the water-bearing unit.

The slug test would be performed by lowering the water level in monitoring well MW-7S, then monitoring the rate of groundwater recovery. A plastic slug will initially be inserted into the water column. Then, water levels will be allowed to equilibrate prior to removing the plastic slug. The associated response time for each well will be recorded using a data logger equipped with a calibrated transducer. Water levels will be recorded to the nearest 0.001 foot and referenced to the top of each well casing.

#### **4.9 Equipment Decontamination Procedures**

All drilling and sampling equipment will be decontaminated prior to initial use at the Facility. Decontamination of Geoprobe equipment and other pieces of equipment will be performed at the drilling locations. Rinsewaters will be collected into a bucket or drum.

To prevent possible cross-contamination between samples, all down-hole drilling tools and sampling equipment will also be decontaminated between boring locations. Decontamination procedures for sampling equipment will consist of a wash of an Alconox solution, a potable/tap water rinse, followed by a distilled water rinse.

#### **4.10**

##### **Waste Collection and Disposal Procedures**

Waste materials derived from the field investigation, such as drill cuttings, decontamination rinsewaters, and personal protective equipment, will be accumulated in portable roll-off containers for subsequent transfer into larger roll-off units and management by Boeing. Equipment decontamination rinsewaters will be transferred to the influent of the IWTP where they will be treated to meet discharge standards in a similar manner with the chemical process influent. Any drums with solid materials will remain on-site until proper disposal arrangements are completed by Boeing.

## 5.0 EVALUATION OF INVESTIGATION RESULTS

Investigation results will be evaluated and subsequently presented in the RFI Report as described in the previously approved RFI Workplan and Workplan Addendum. In addition, the revised RFI Report will also address the following issues:

- New data and findings associated with the supplemental investigation of SWMU No. 17 will be incorporated in the revised RFI Report;
- Existing data tables and figures will be updated to reflect the results of the supplemental investigation and quarterly groundwater monitoring program;
- New contaminant isoconcentration maps and/or other visual representations will be prepared to depict the horizontal and vertical extent of contamination;
- Fate and transport descriptions will be provided to address any DNAPL that is detected in the supplemental investigation; and
- Risk assessment calculations/conclusions will be updated to incorporate all new data that are acquired from the supplemental investigation.

## 6.0 QUALITY ASSURANCE / QUALITY CONTROL

Quality assurance and quality control (QA/QC) procedures for the supplemental investigation will be performed in accordance with the previously approved RFI Workplan, RFI Workplan Addendum, and the associated QAPP. QA/QC measures for the supplemental SWMU No. 17 investigation and laboratory analysis are described below.

### 6.1 Field Quality Assurance/Quality Control Measures

Quality assurance of the field data will be maintained by field team personnel who are involved with the collection and handling of the required data. Each individual is required to perform specific tasks and document the completion of each task. Field quality assurance/quality control for this project shall be maintained by proper documentation of the actual work performed including date of performed work, daily project tasks, sample locations, sample collection times, specific field observations, weather conditions, air monitoring results, and identification of assigned field personnel. Documentation of the work performed shall be in the form of a field log book maintained by the field supervisor.

Quality control of the field data will be maintained through the collection of duplicate, equipment blank, and trip blank samples. Analysis of these samples will facilitate an evaluation of the sample collection and handling procedures, as well as the reproducibility of the data.

One (1) soil duplicate sample will be acquired for every 20 samples collected, or a minimum of one (1) sample every day of field sampling activities, to allow an evaluation of the reproducibility of the data. Duplicate samples will be acquired by collecting a sample volume from a selected location which is equal to twice the typically required sample volume. The sample volume will be split and placed into appropriate sample containers to produce two (2) separate laboratory samples. Each sample will then be identified with a unique sample identification number and submitted for analysis of the same suite of constituents.

Based on the anticipated collection of 11 groundwater samples during the groundwater monitoring event, 1 field duplicate groundwater sample will be collected for laboratory analysis.

The duplicate sample will be collected using the same method employed for the field samples. The sample volume acquired will be twice the typically required sample volume. Each sample will be identified with a unique sample identification number and analyzed for the same suite of constituents.

Field blanks will not be collected since disposable sample liners are being utilized for the soil sampling efforts. These liners eliminate the need for equipment decontamination procedures between borings. Similarly, field blanks will not be required for the groundwater sampling efforts since new dedicated

equipment will be utilized for each groundwater sample. Trip blanks will be utilized for quarterly groundwater monitoring events in which samples are submitted for laboratory analysis of VOCs.

## **6.2 Laboratory Quality Assurance/Quality Control Procedures**

The selected laboratory (Environmental Science Corp. or TestAmerica) will perform the laboratory analyses required by the scope of this Workplan Addendum II according to the specific procedures described in the QAPP. The QA/QC procedures shall be in accordance with USEPA's SW-846, Chapter 1, Quality Control which addresses such items as laboratory blank samples, replicate samples, spike samples, and instrument calibration data.

## 7.0 HEALTH AND SAFETY

All RFI investigation tasks performed at the Boeing Facility shall be conducted in accordance with the previously approved site-specific Health and Safety Plan (HASP) dated November 25, 1997.

The HASP will consider conditions relevant to the site and will be reviewed by ESE's Health and Safety Officer. The HASP will comply with the Occupational Safety and Health Administrations (OSHA's) specifications contained in 29 CFR 1910.100. ESE personnel and subcontractors involved in site investigation activities will read the HASP before beginning work at the Facility, as well as participate in daily health and safety meetings.

An acceptable health and safety program shall be implemented to protect the field personnel from the potential exposures associated with subsurface sampling. Elements of the Health and Safety Program include:

- Health and Safety Plan (HASP) prepared by QST personnel in coordination with Boeing safety/environmental personnel;
- 40-hour HAZWOPER training for field sampling team members;
- 8-hour supervisory training for team leader;
- Site-specific safety briefing; and
- Use of Level D protective equipment.

Boeing policies also specify an additional health and safety requirement. All ESE and subcontractor personnel must read the Boeing *Vendor/Contractor Safety/Environmental Awareness Guide* prior to acquiring an approved contractors badge. The approval process must be completed prior to the commencement of any work at the Facility.



## 8.0 REFERENCES

The following list includes references cited in the text and general references used in the preparation of the RFI Workplan Addendum II that were not specifically cited in the text.

- Lutzen, E. and J. Rockaway. 1971. Engineering Geology of St. Louis County, Missouri. Engineering Geology Series No. 4.
- McDonnell Douglas Corporation. 1997. Hazelwood, Missouri, RCRA Part B Permit No. MOD000818963, issued by MDNR, March, 1997.
- Miller, D., *et al.* 1974. Water Resources of the St. Louis Area, Missouri. USGS and Missouri Geological Survey and Water Resources.
- Riedel Environmental Services, Inc., McDonnell Douglas Corporation RCRA Closure Activities, Building 14: Sludge Holding Tank Site, August 1995.
- United States Environmental Protection Agency, Region VII, RCRA Facility Assessment, McDonnell-Douglas Corporation, Hazelwood, Missouri (Prepared by Science Applications International Corporation), April 1995.
- United States Environmental Protection Agency, RCRA Corrective Action Plan EPA 9902.2-2A, May 1994.
- United States Environmental Protection Agency, RCRA Facility Investigation Guidance, USEPA 530/SW89-031, 1990.
- United States Environmental Protection Agency, Test Methods for Evaluating Solid Waste, SW-846, 1992.
- United States Environmental Protection Agency, Methods for Evaluating the Attainment of Cleanup Standards. Volume I: Soils and Solid Media, USEPA/230/02-89-042, 1989.
- United States Environmental Protection Agency, USEPA Requirements for Quality Assurance Project Plans for Environmental Data Operations, USEPA QA/R-5, May 1994.
- United States Geological Survey. 1984. Survey of Missouri, Geological Survey Professional Paper. 954-H, I.